

**NOTES**


Reproduced from the Ordnance Survey map with the permission of the Controller of Her Majesty's Stationery Office. © Crown Copyright  
 C A Cornish Architects  
 Licence No. AR161859

Do not scale. Work only to figured dimensions.


Subject to Statutory Approvals.

Subject to design development

Where applicable this drawing is to be read in conjunction with other consultants drawings and with the specification.

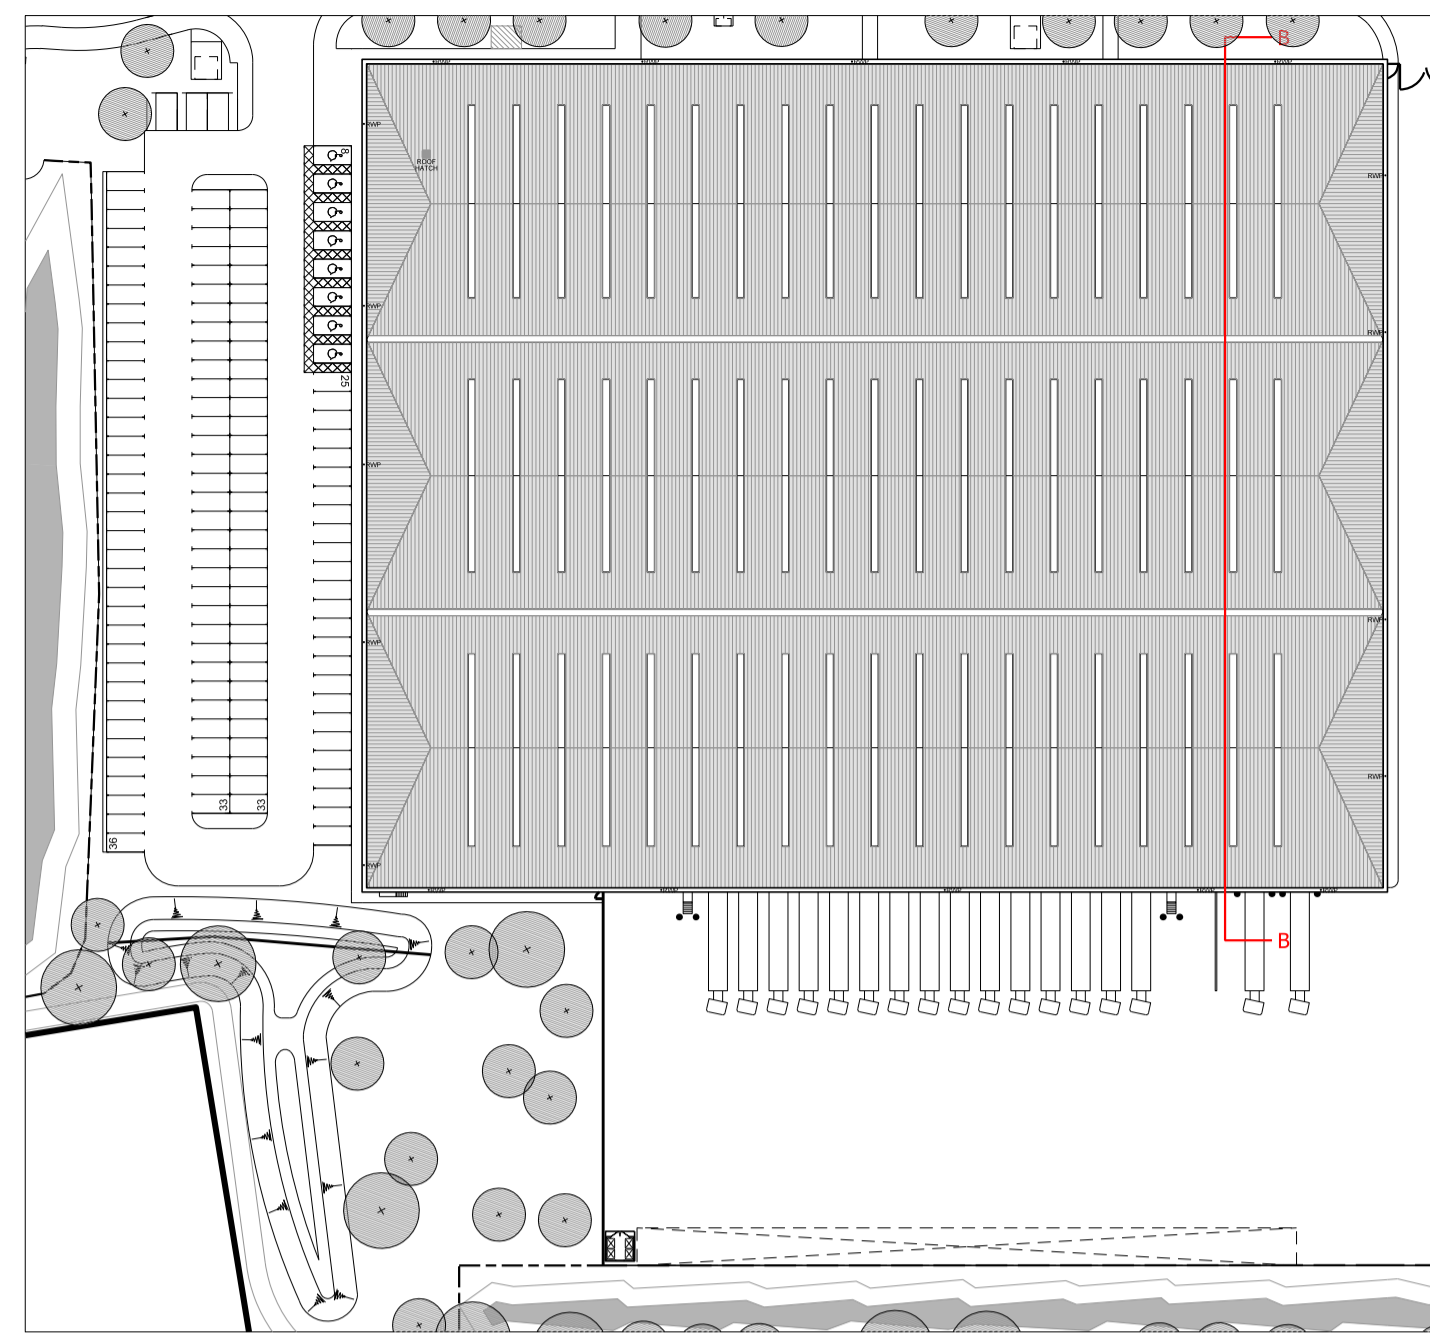

01 UNIT 1B ROOF PLAN  
 1014 SCALE 1:1000

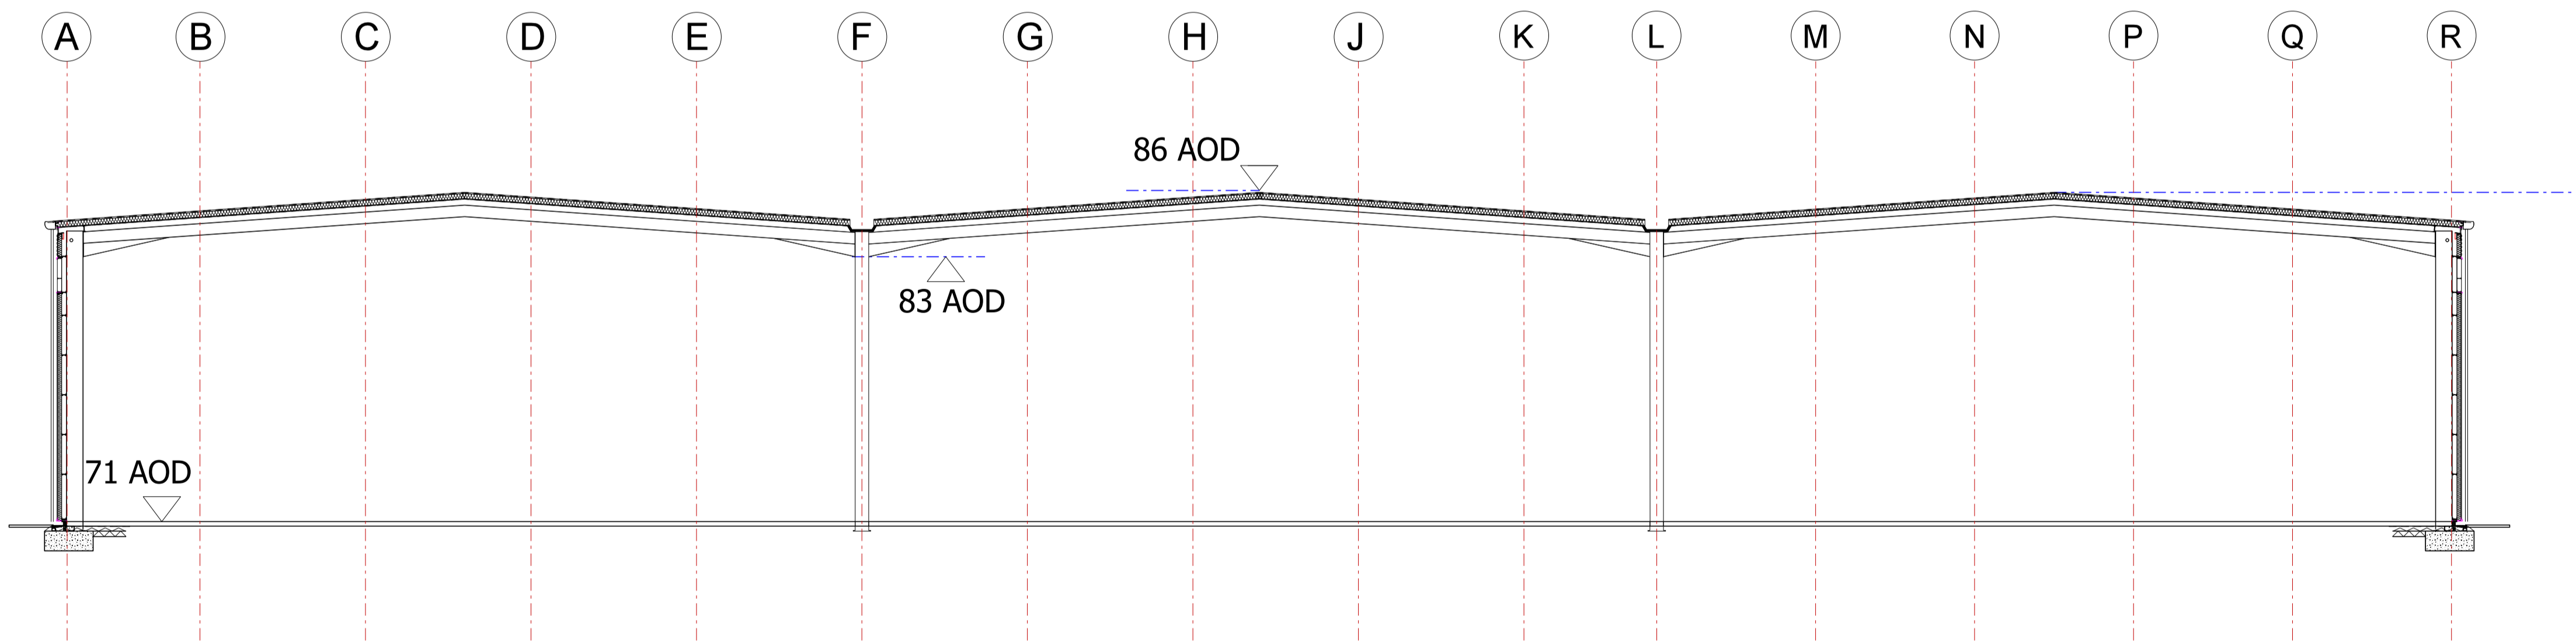

02 SECTION B  
 1014 UNIT 1B

| Rev | Description | Chkd | Date |
|-----|-------------|------|------|
|-----|-------------|------|------|

Peer House  
 8 -14 Verulam Street  
 London WC1X 8LZ

tel +44(0)20 7400 2120

enquiries@cornisharchitects.com  
 www.cornisharchitects.com

**cornisharchitects**

Project  
**LINK 9 - SKIMMINGDISH LANE  
 BICESTER  
 PLOT 1**

Org Title  
**1B UNIT SECTIONS**

Status  
**PLANNING**



Scale 1:200 @ A1 Date 29/03/2018

| Org No            | Rev |
|-------------------|-----|
| 17007 / TP / 1014 | -   |