
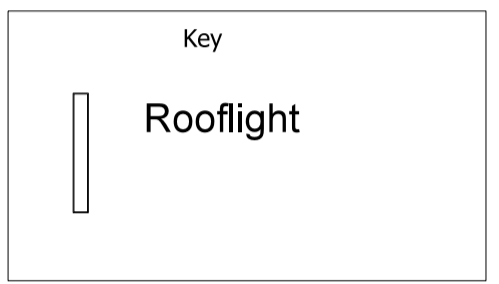


Do not scale. Work only to figured dimensions.

Subject to design development

Where applicable this drawing is to be read in conjunction with other consultants drawings and with the specification.

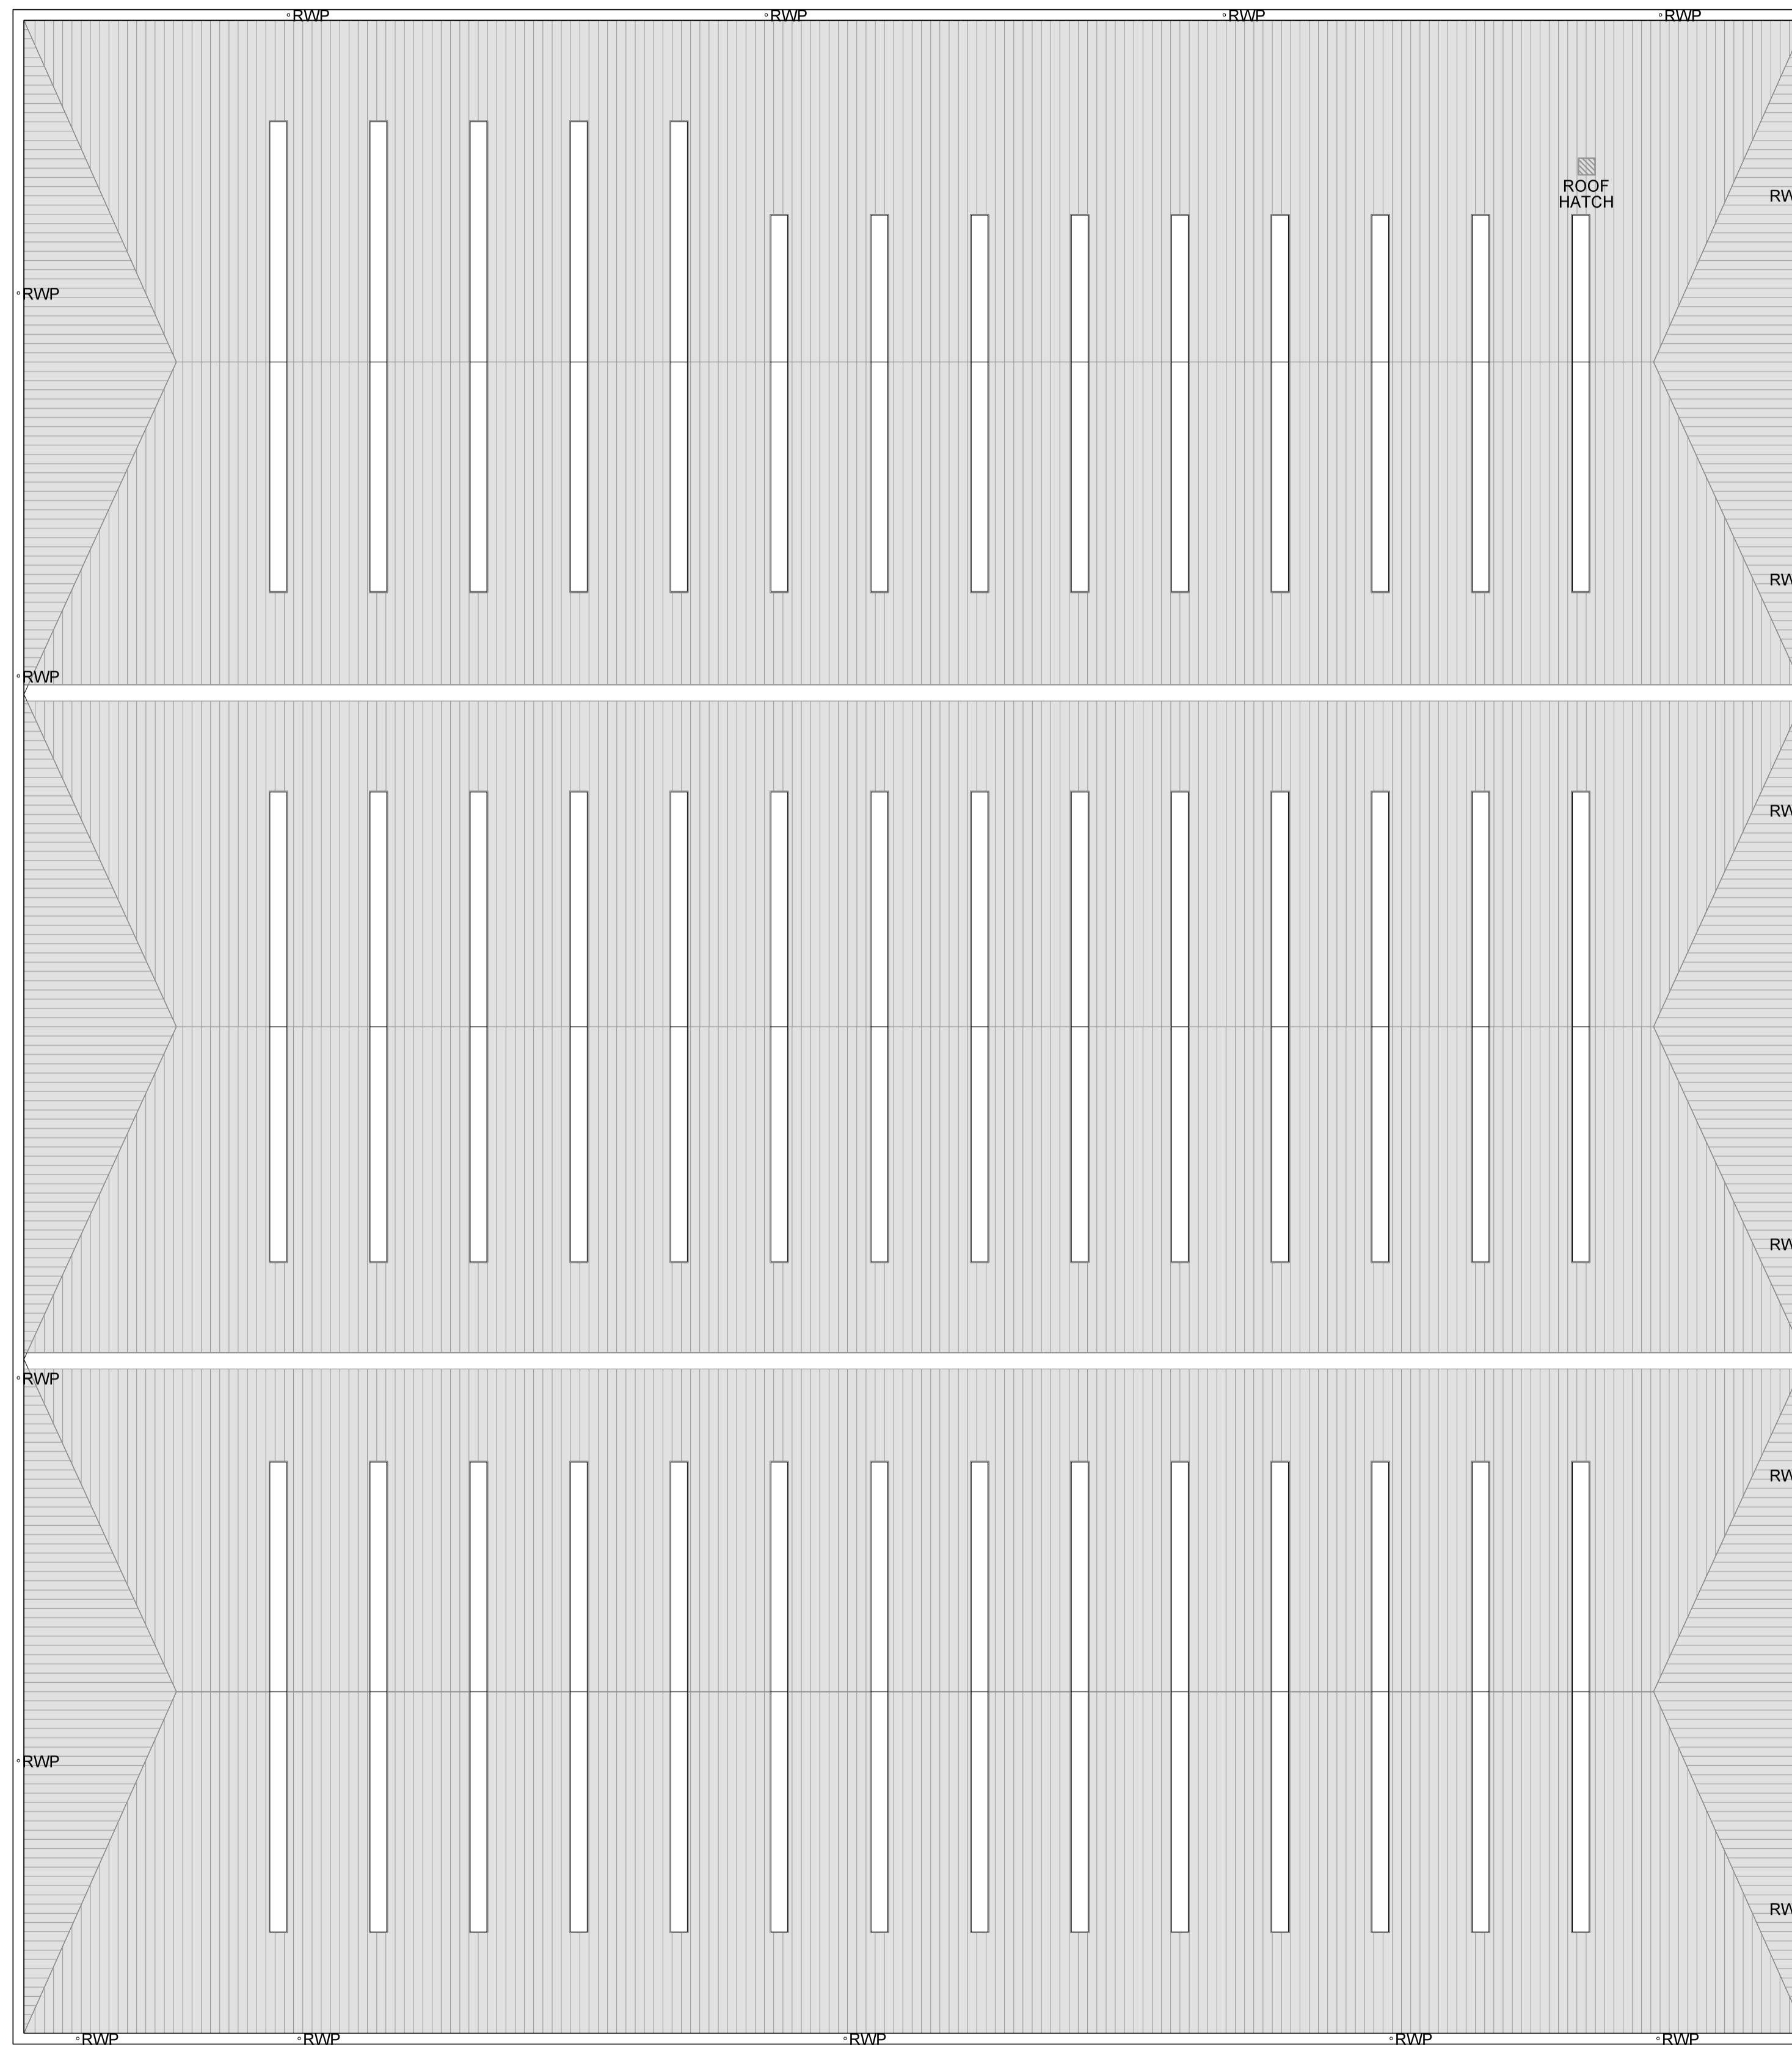

Rev	Description	Chkd	Date
-----	-------------	------	------

Peer House  
8 -14 Verulam Street  
London WC1X 8LZ

tel +44(0)20 7400 2120

enquiries@cornisharchitects.com  
www.cornisharchitects.com

cornisharchitects

Project

**LINK 9 - SKIMMINGDISH LANE  
BICESTER**

Drwg Title

**UNIT 1A ROOF PLAN**

Status

**PLANNING**



Scale 1:250 @ A1 Date 29/03/2018

Drwg No 17007 / TP / 1010 Rev -