

NOTES


Reproduced from the Ordnance Survey map with the permission of the Controller of Her Majesty's Stationary Office. © Crown Copyright  
 C A Cornish Architects  
 Licence No. AR161859

Do not scale. Work only to figured dimensions.


Subject to Statutory Approvals.

Subject to design development

Where applicable this drawing is to be read in conjunction with other consultants drawings and with the specification.

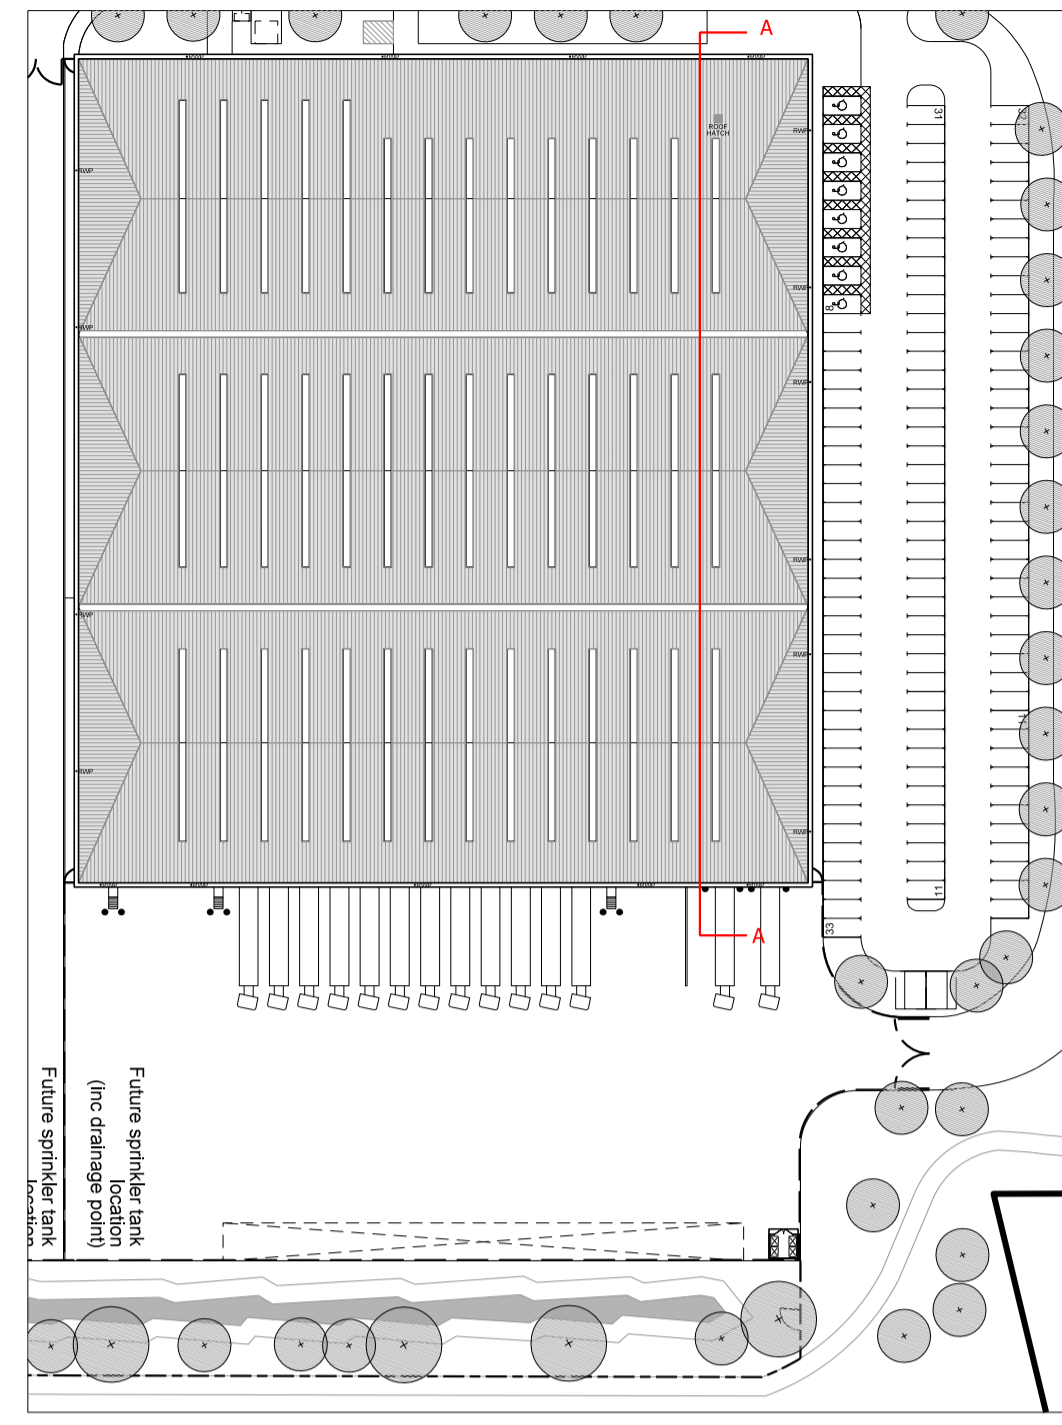

01 UNIT 1A ROOF PLANS  
 1008 SCALE 1:1000

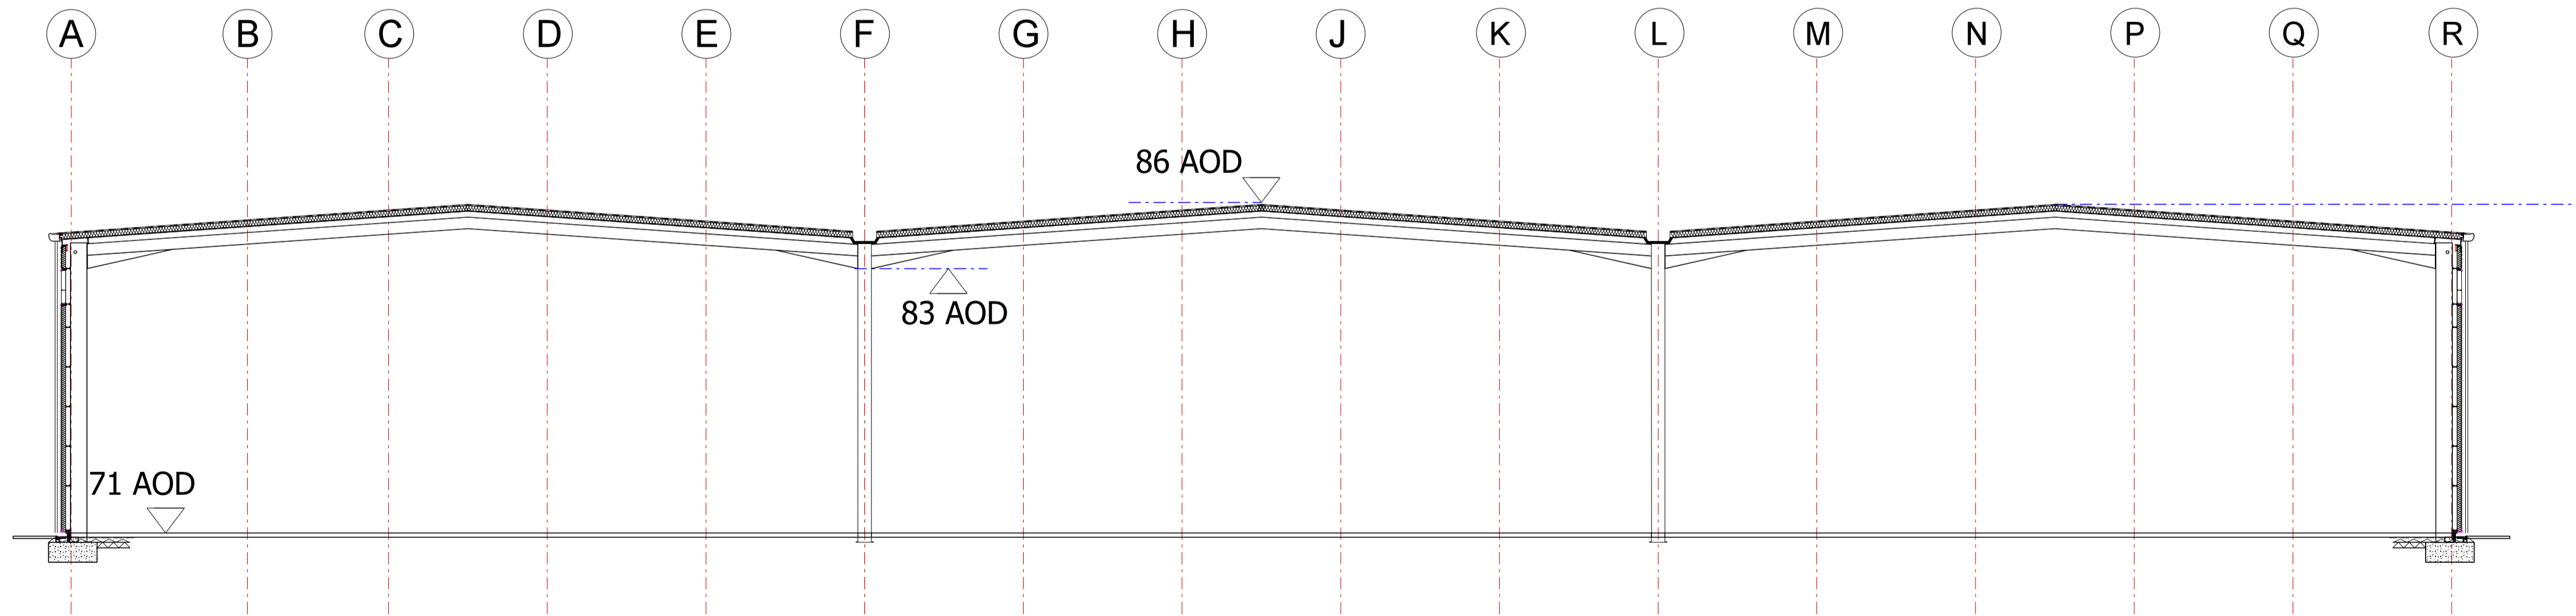

02 SECTION A  
 1008 UNIT 1A

Rev	Description	Chkd	Date
-----	-------------	------	------

Peer House  
 8 -14 Verulam Street  
 London WC1X 8LZ

tel +44(0)20 7400 2120

enquiries@cornisharchitects.com  
 www.cornisharchitects.com

cornisharchitects

Project  
**LINK 9 - SKIMMINGDISH LANE  
 BICESTER  
 PLOT 1**

Org Title  
**1A UNIT  
 SECTIONS**

Status  
**PLANNING**



Scale  
 1:200 @ A1

Date  
 29/03/2018

Org No  
 17007 / TP / 1008

Rev  
 -