

KEY:

Drawing: All dimensions in millimeters (mm)


48 Sheet advertising display hoarding comprising a timber and metal frame

Mounted height: 1.5m


3 steel poles

Height of footing: 1.2m

Front elevation

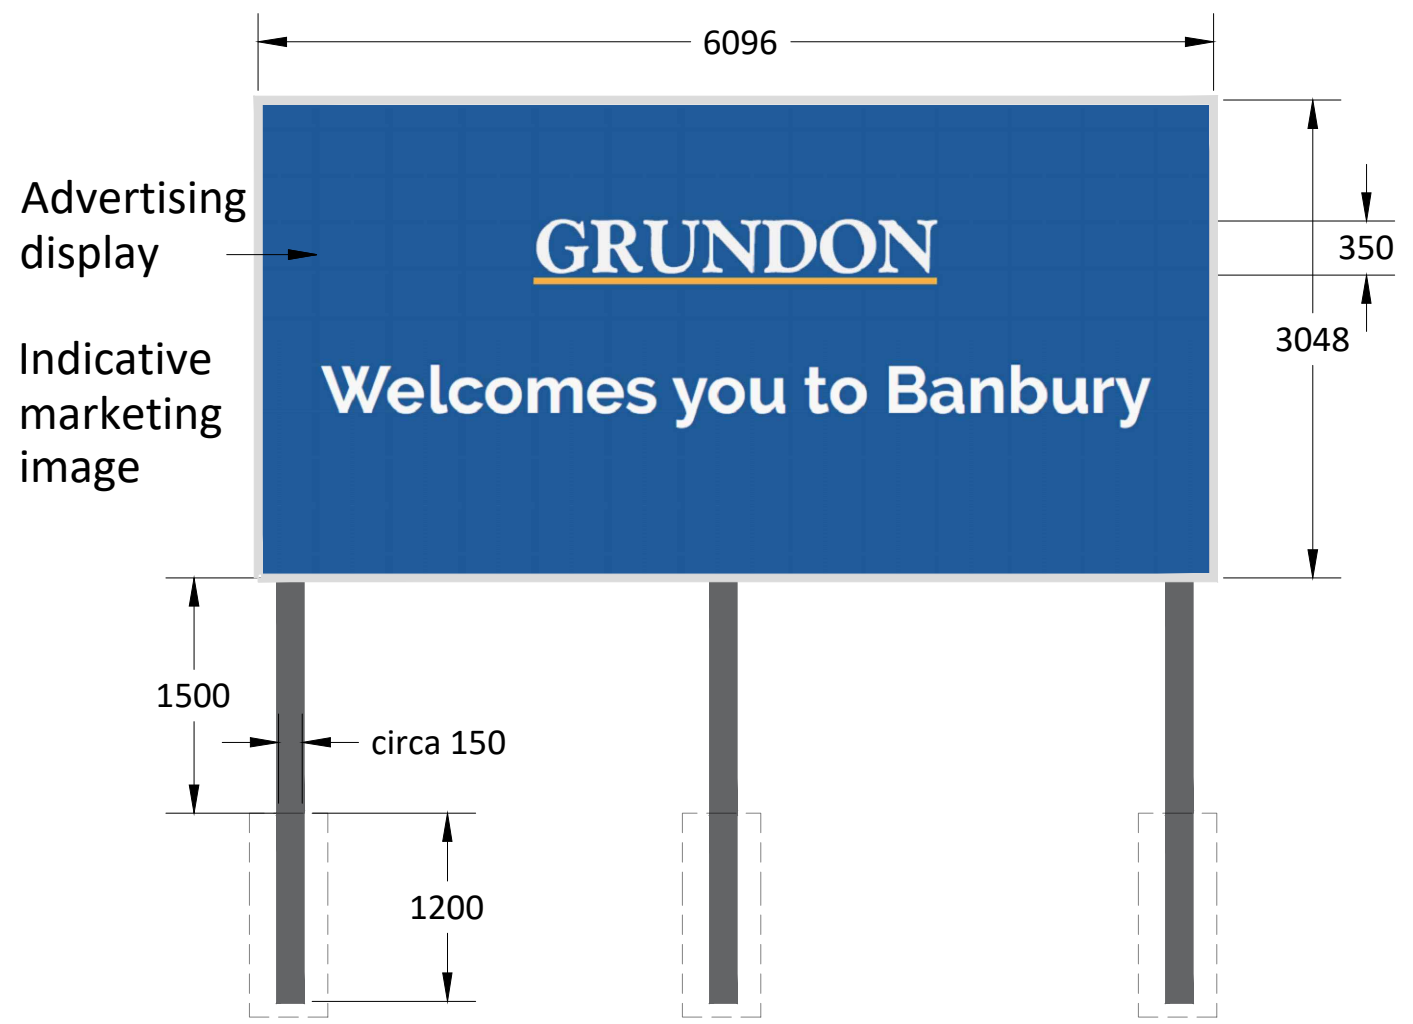

Section

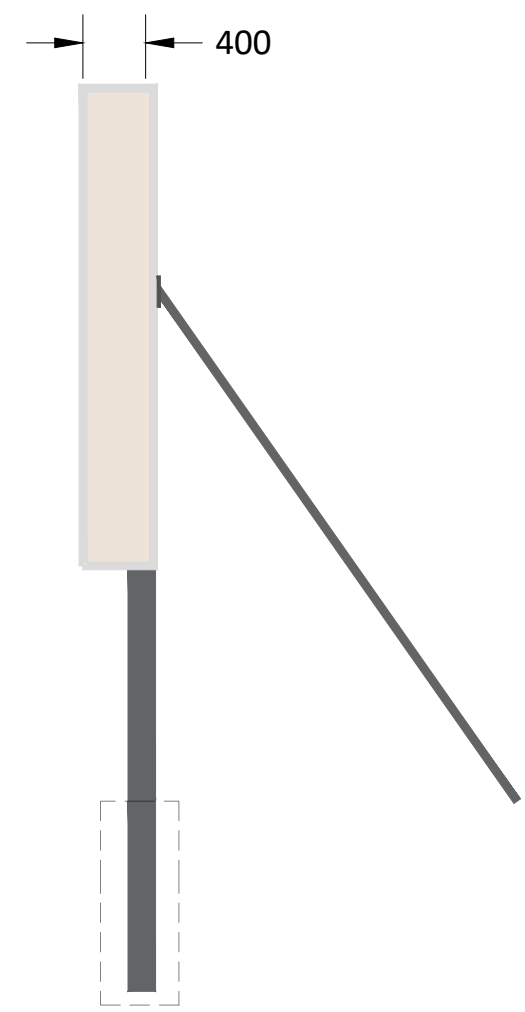

Grundon Waste Management Ltd
Estates Department, Grange Lane
Beenham, Reading, Berks RG7 5PY
Tel 01189 714040 estates@grundon.com

PROJECT

Overthorpe IE (Spittal Farm), Banbury
Outdoor advertisements

TITLE

48 Sheet Hoarding Elevations

SCALE

1:50 @A3

DATE

August 2018

DRAWN BY

MG

CHECKED BY

PM

DRAWING NO.

DG/EST/BAN/MS/Adv/02