


rev	date	initials	revision
T1	28/10/16	AJ	TENDER ISSUE
T2	21/11/16	AJ	2nd TENDER ISSUE

checked
AJ
AJ

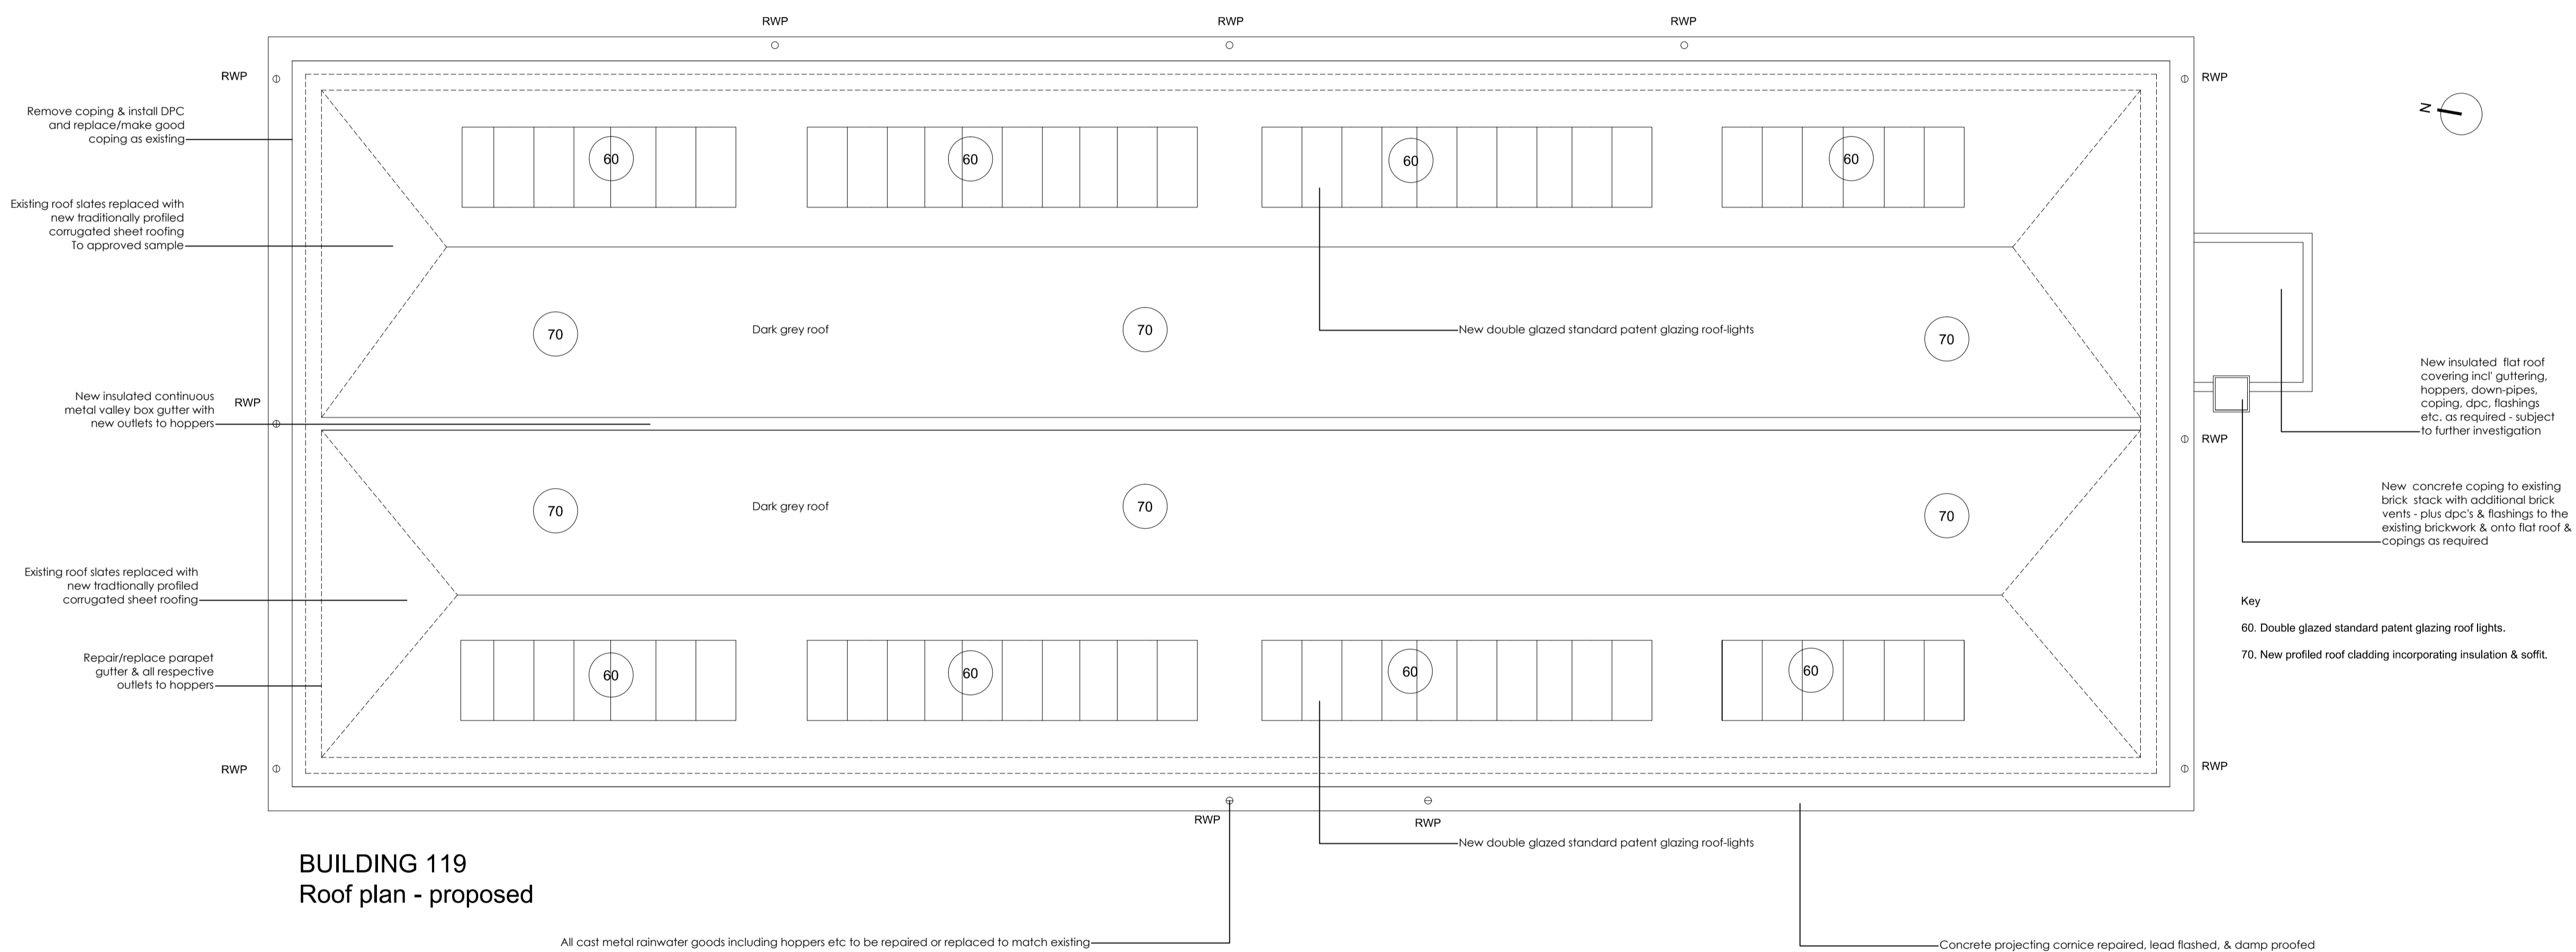


**BUILDING 119**  
Roof plan - proposed


All cast metal rainwater goods including hoppers etc to be repaired or replaced to match existing

Concrete projecting cornice repaired, lead flashed, & damp proofed

TENDER

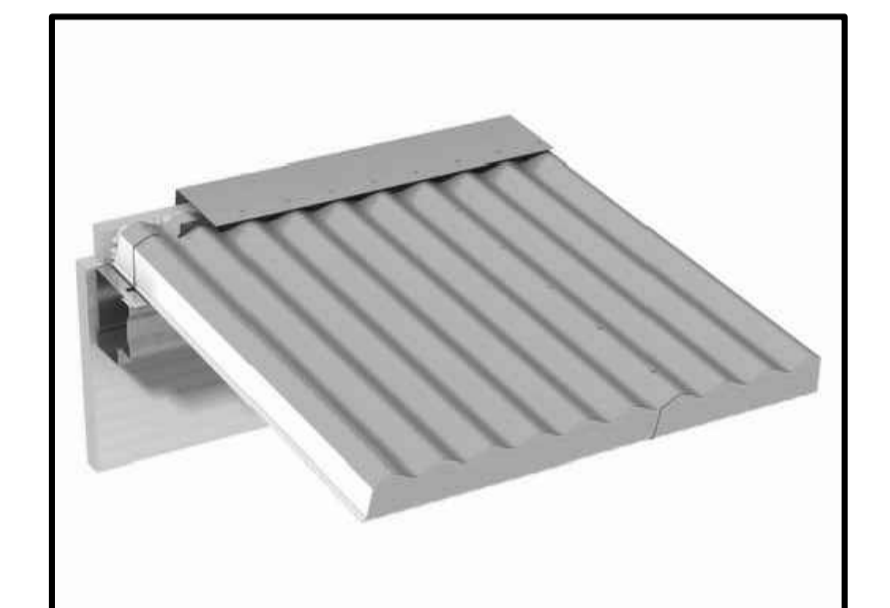

**Kingspan Sinusoidal KS1000 SRW**  
ROOF: SLATE GREY RAL COLOUR TBC  
WALLS: MATT GREEN RAL COLOUR TBC

 

This drawing is copyright. All rights reserved in Chapter IV of the Copyright, Designs and Patents Act 1988 have generally been asserted. All drawings are the property of the architect. No reproduction or translation is permitted without the prior written consent of the architect.

Client  
**Bicester Heritage**

Project  
**Bicester Heritage Building 119**

TENDER

Title  
**Roof Plan Proposed**

Drawing No	Rev	Drawn	Date	Scale
12068 /GA(119)121 T2 AJ			28/10/16	1:100 @A1

**GAUNT FRANCIS Architects**  
Cardiff & London  
Capital Tower | Greyfriars Road | Cardiff CF10 3AG | T: 029 2023 3993 | W: Gaunfrancis.co.uk

# Proposed Roof Plan