

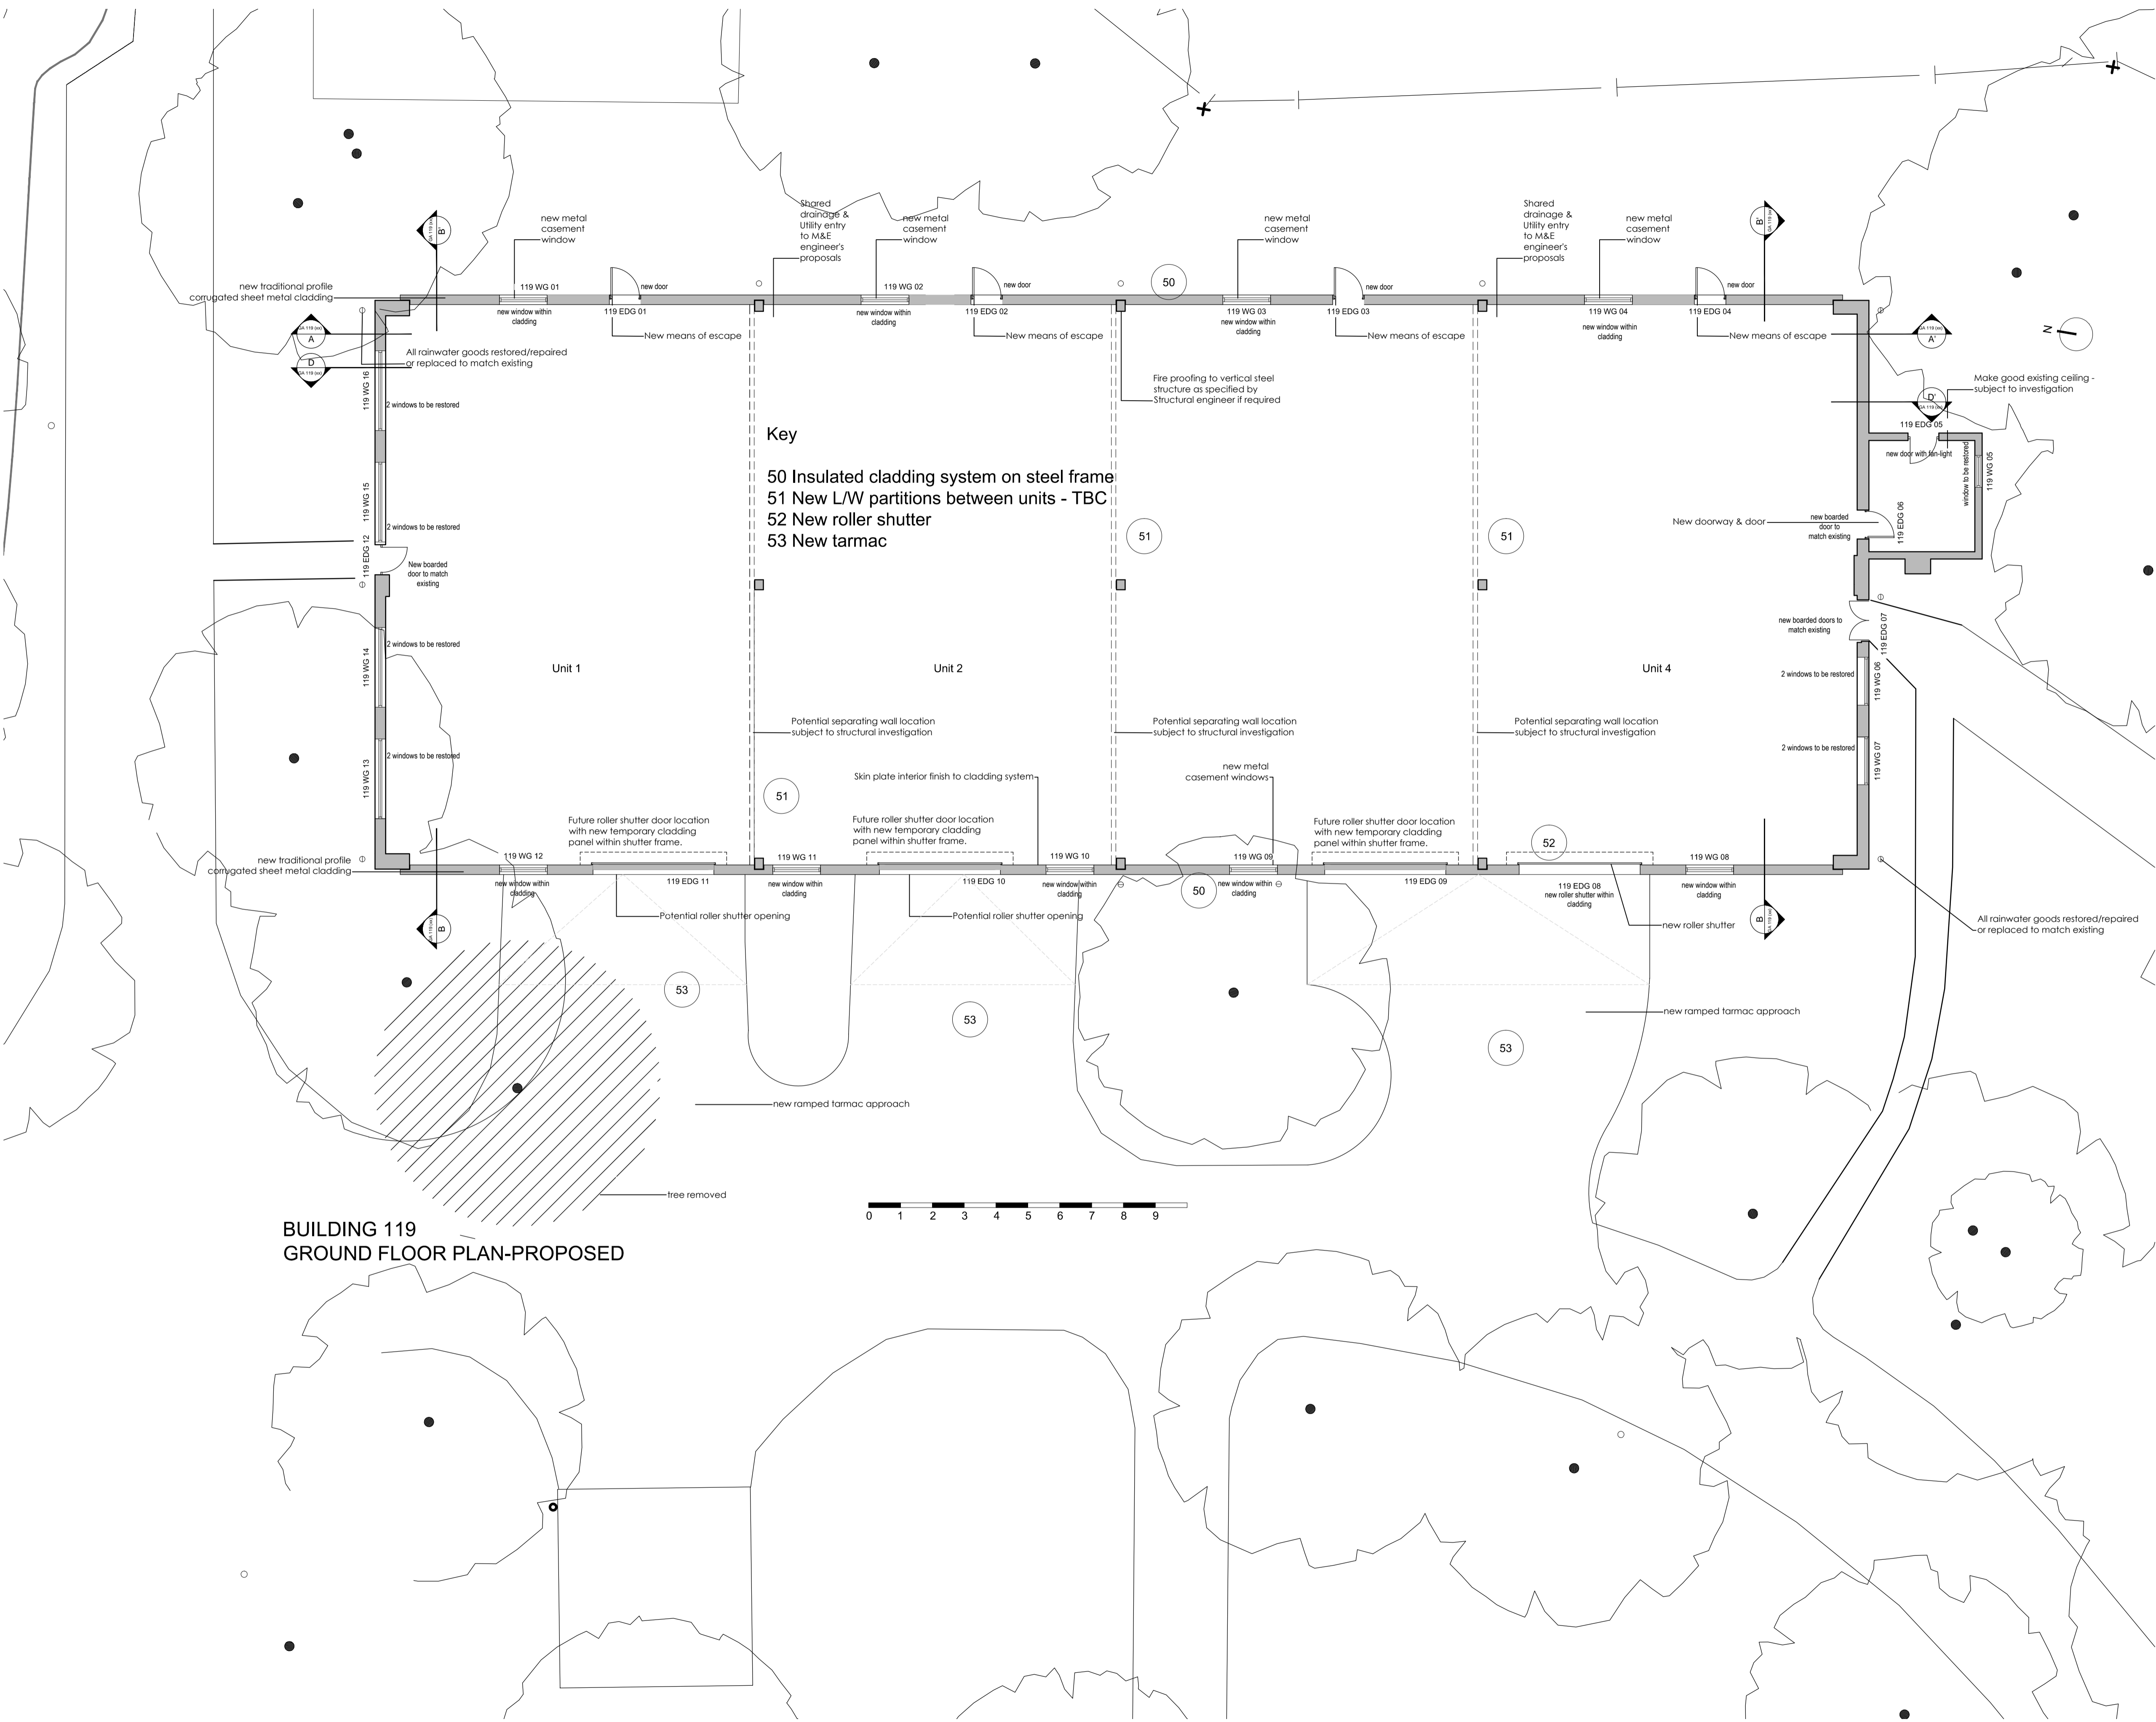


| rev | date | initials | revision | checked |
|-----|----------|----------|--|---------|
| T1 | 28/10/16 | AJ | TENDER ISSUE | AJ |
| T2 | 21/11/16 | AJ | 2nd TENDER ISSUE | AJ |
| T3 | 9/12/16 | SC | RAMPES ADDED AND PARTITION WALLS SHIFTED | AJ |

 

**BUILDING 119
GROUND FLOOR PLAN-PROPOSED**

TENDER

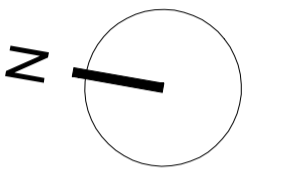

This drawing is copyright. All rights reserved in Chapter IV of the Copyright, Designs and Patents Act 1988 have generally been asserted. All drawings are the property of the architect. No reproduction or translation is permitted without the prior written consent of the architect.

Client
Bicester Heritage

Project
**Bicester Heritage
Building 119**

TENDER

Title
**Ground Floor Plan
Proposed**

| Drawing No | Rev | Drawn | Date | Scale |
|----------------------|-----|-------|----------|-----------|
| 12068 /GA(119)101 T3 | AJ | | 28/10/16 | 1:100 @A1 |

**GAUNT FRANCIS
Architects**

Cardiff & London
Capital Tower | Greyfriars Road | Cardiff CF10 3AG | T: 029 2023 3993 | W: Gauntfrancis.co.uk

Proposed Plan