




rev	date	initials	revision	checked
T1	28/10/16	AJ	TENDER ISSUE	AJ
T2	21/11/16	AJ	2nd TENDER ISSUE	AJ
T3	9/12/16	AJ	2nd TENDER ISSUE	AJ

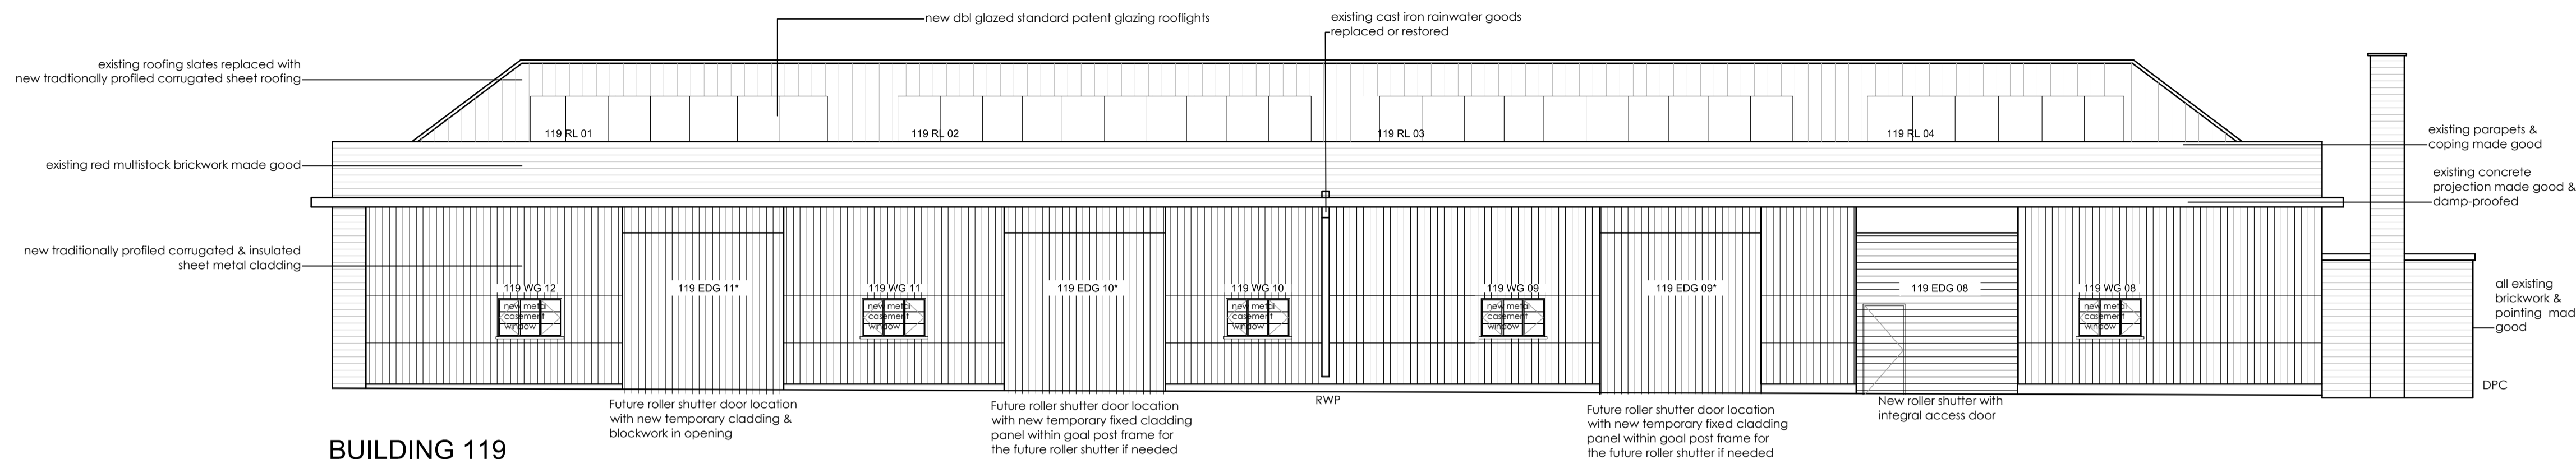


**BUILDING 119
WEST ELEVATION - PROPOSED**

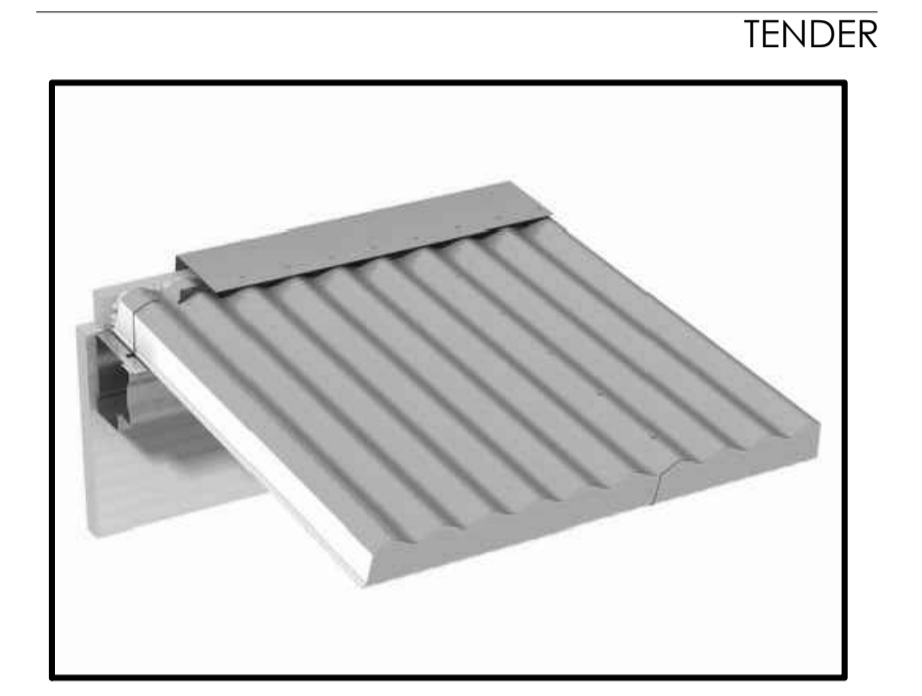

TENDER
Kingspan Sinusoidal KS1000 SRW
ROOF: SLATE GREY RAL COLOUR TBC
WALLS: MATT GREEN RAL COLOUR TBC

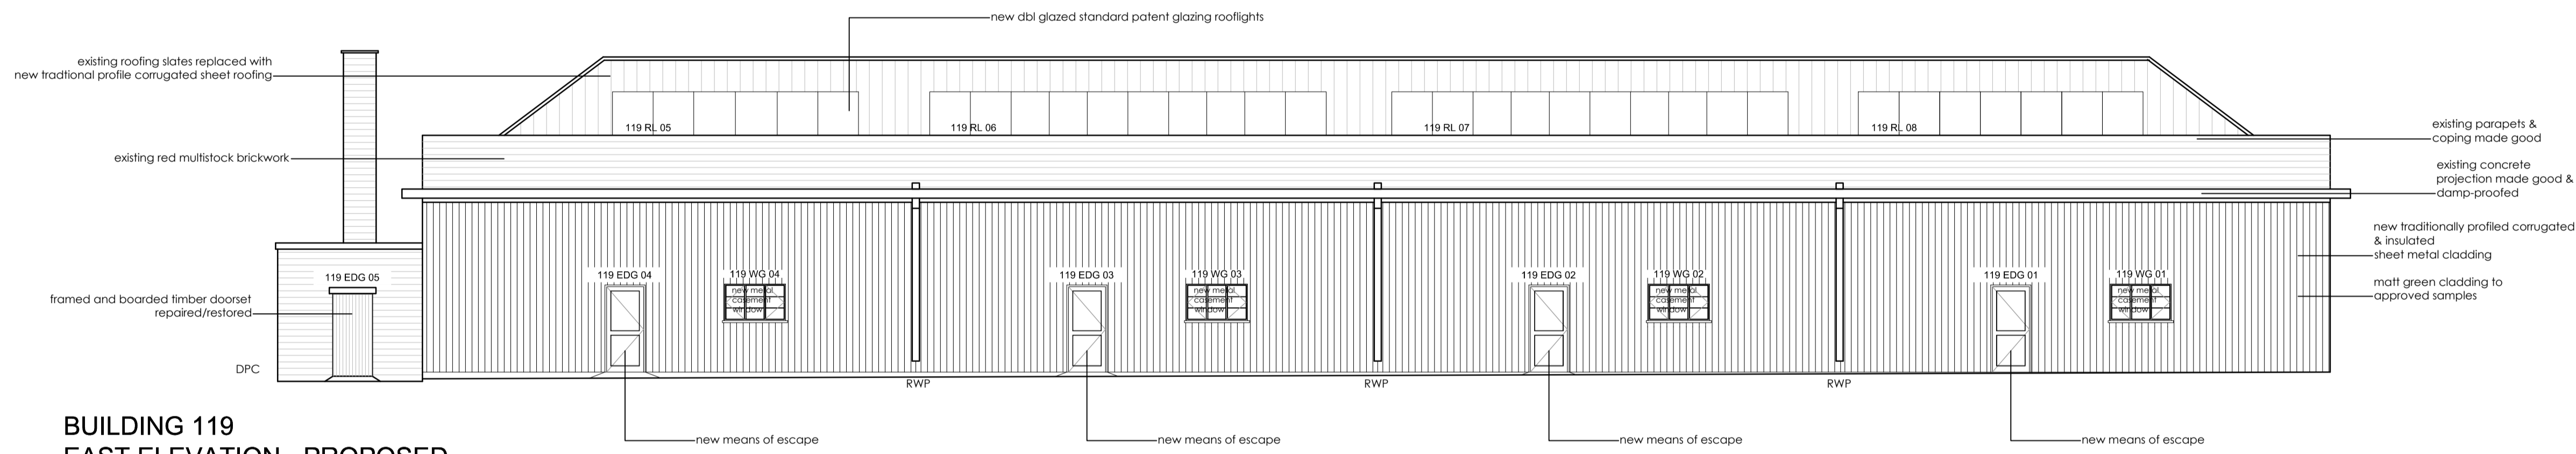


**BUILDING 119
EAST ELEVATION - PROPOSED**

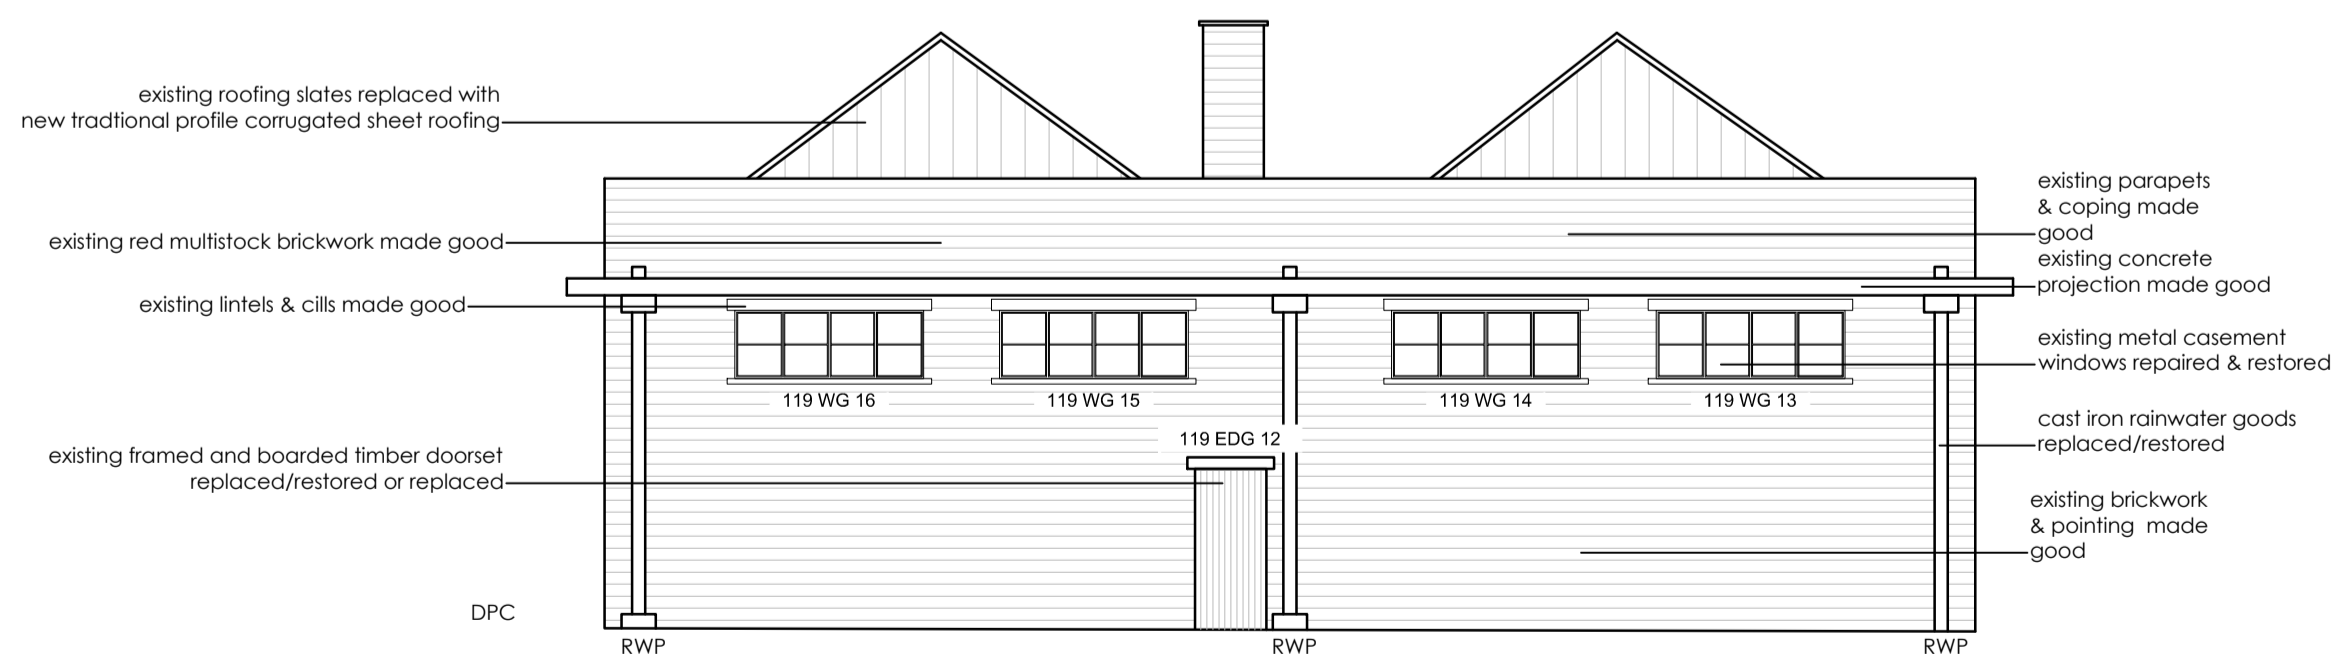

**BUILDING 119
NORTH ELEVATION - PROPOSED**



**BUILDING 119
SOUTH ELEVATION - PROPOSED**

 

This drawing is copyright. All rights reserved in Chapter IV of the Copyright, Designs and Patents Act 1988 have generally been asserted. All drawings are the property of the Client. The Client shall be responsible for the accuracy of the information provided to the Designer. The Designer shall not be responsible for the accuracy of the information provided to the Client.

Client
Bicester Heritage

Project
**Bicester Heritage
Building 119**

TENDER

Title
**Elevation
Proposed**

Drawing No	Rev	Drawn	Date	Scale
12068 /GA(119)141 T3 AJ			28/01/2015	1:100 @A1