




Front Elevation




Rear Elevation




Side Elevation

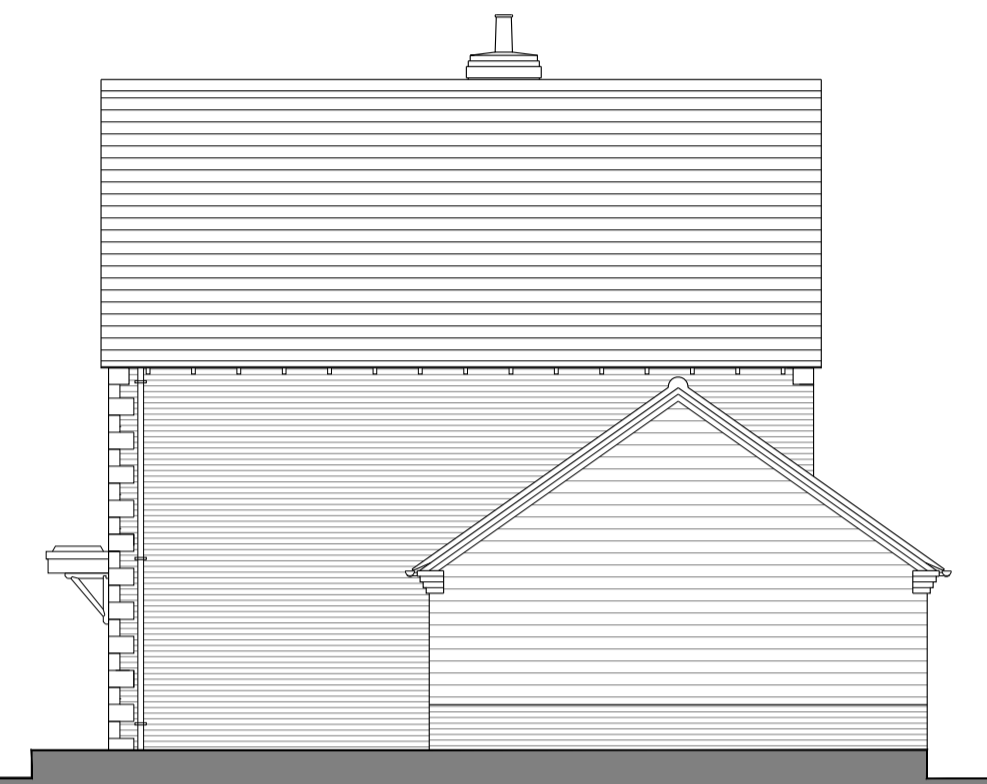


Side Elevation

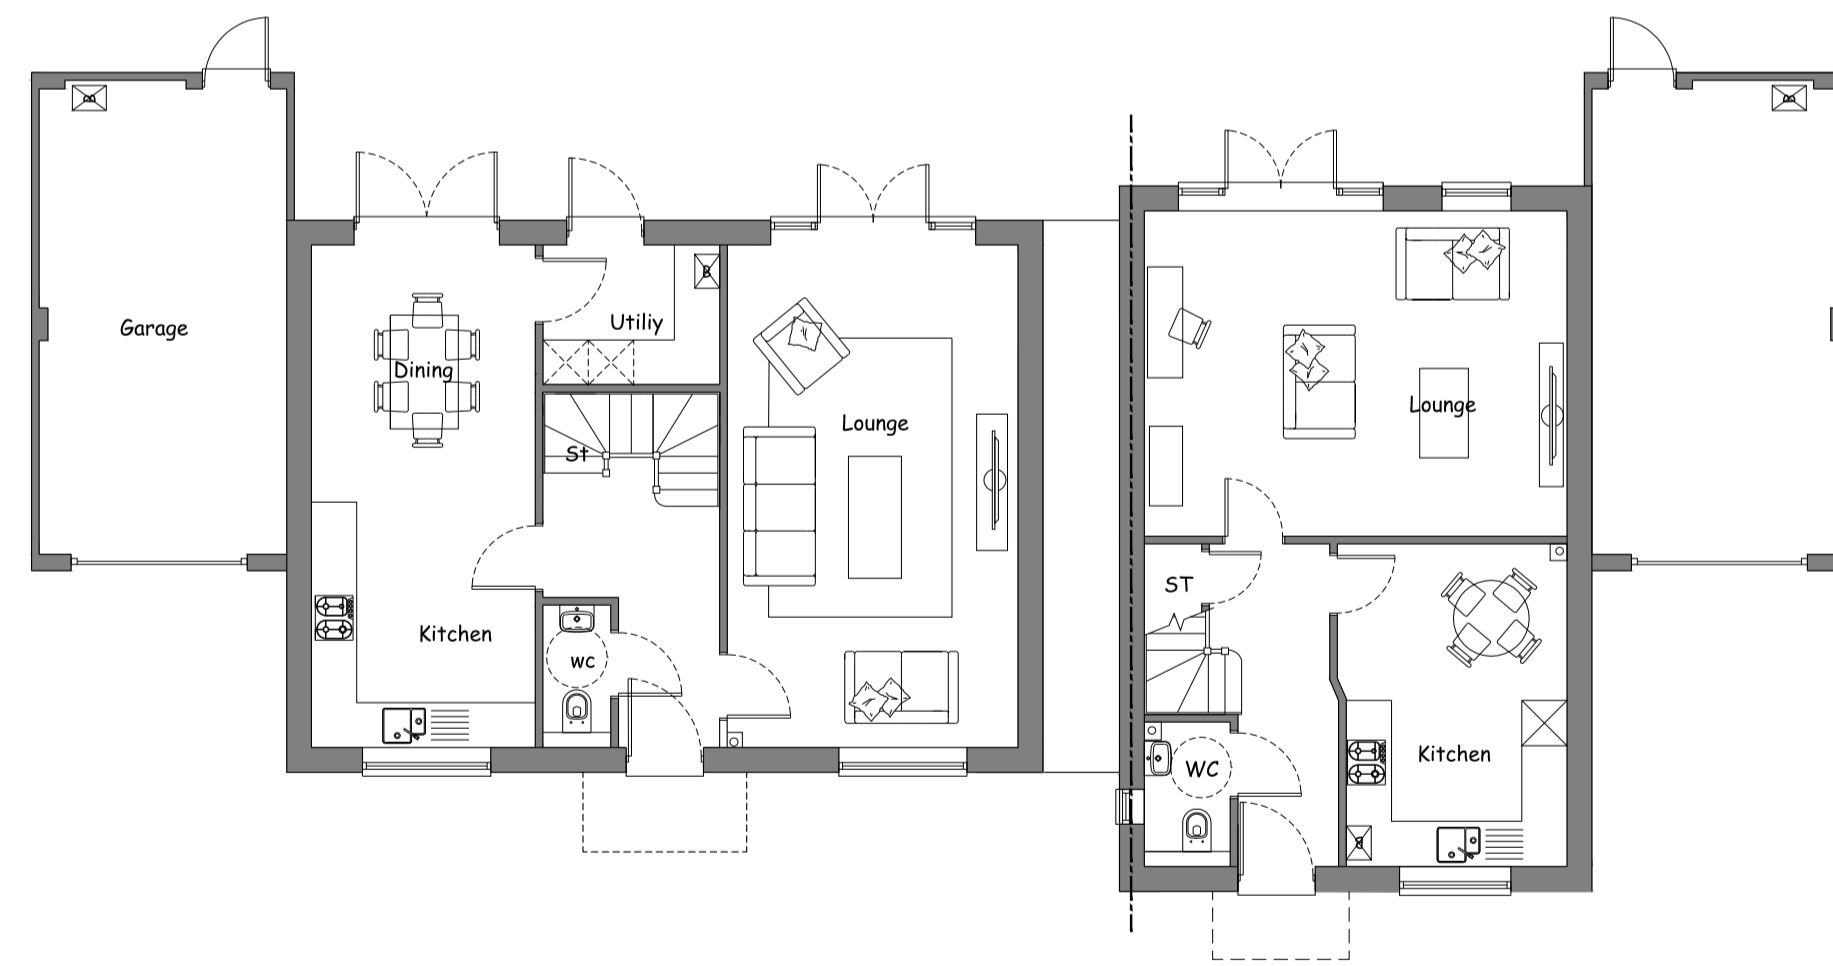

Ground Floor

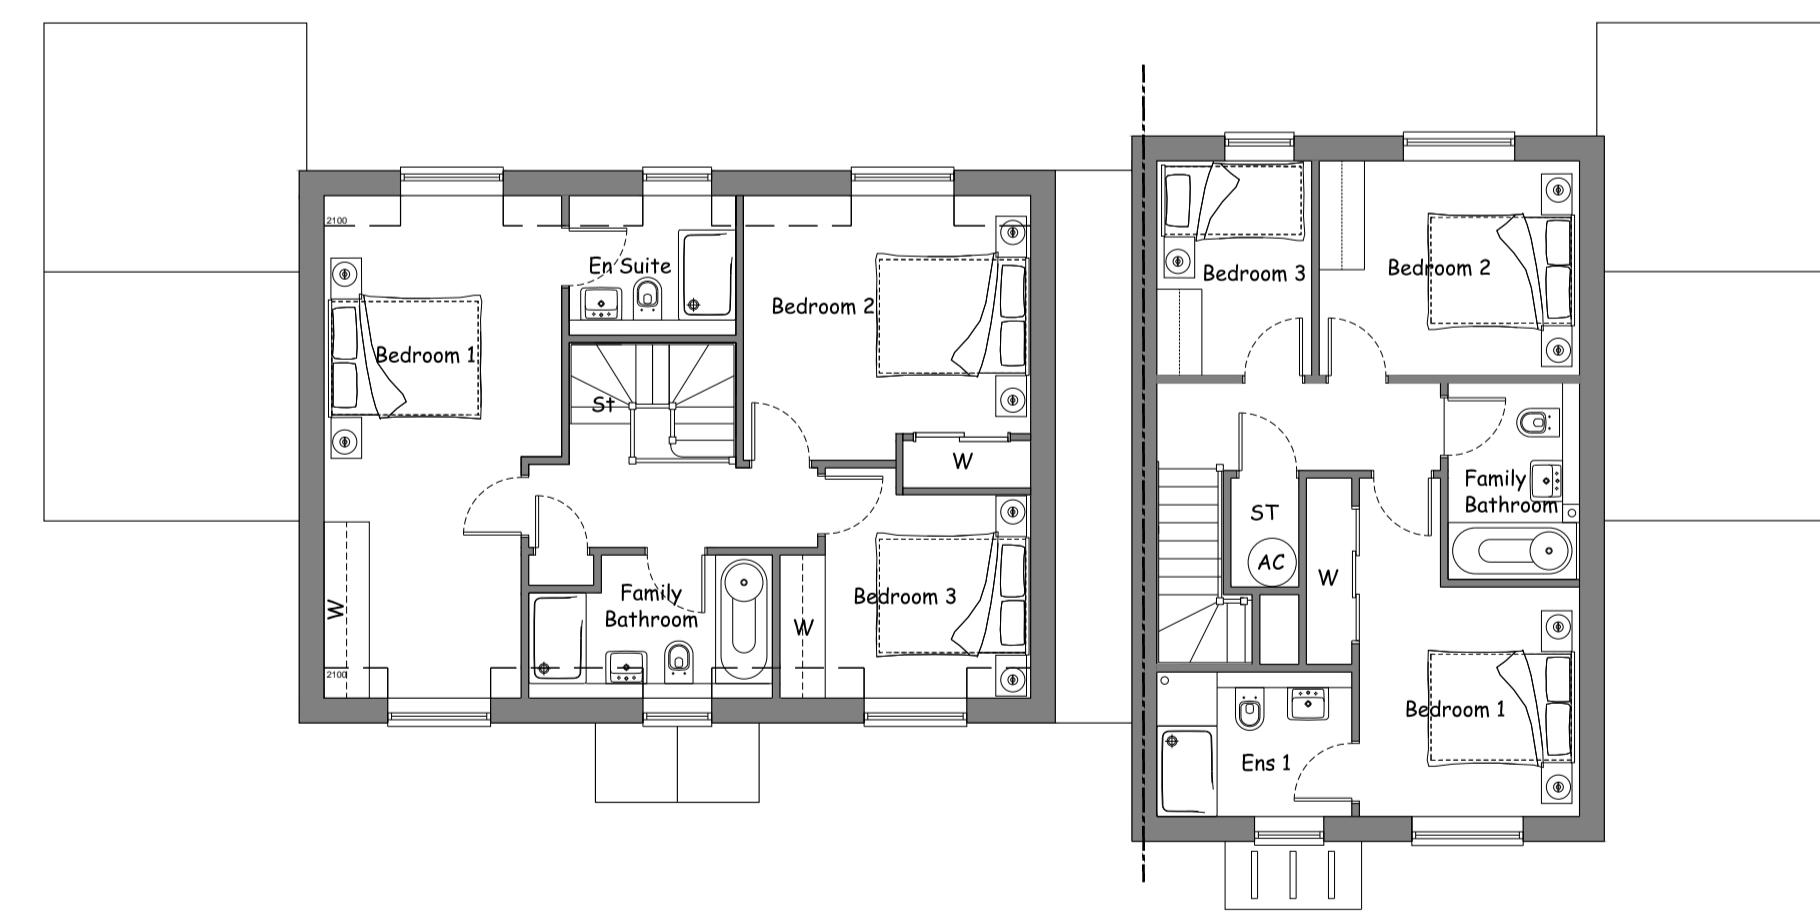

First Floor

 

PROJECT: SOUTH SIDE, STEEPLE ASTON	DRAWING: PLOT 4 & 5 PLANS AND ELEVATIONS	DEPARTMENT: PLANNING	DRAWN BY: LL	CHECKED BY:	RECTORY HOMES LTD RECTORY HOUSE, THAME ROAD HADDENHAM, AYLESBURY, BUCKINGHAMSHIRE, HP17 8DA T: 01844 295100 F: 01844 295350 www.rectory.co.uk		
		DRAWING NO: P.224.DH.974 & 1029	SCALE: 1:100	PAPER: A1			REV: A
		STATUS: APPROVED	DATE: 12.04.19				