



Front Elevation




Rear Elevation




Side Elevation




Side Elevation

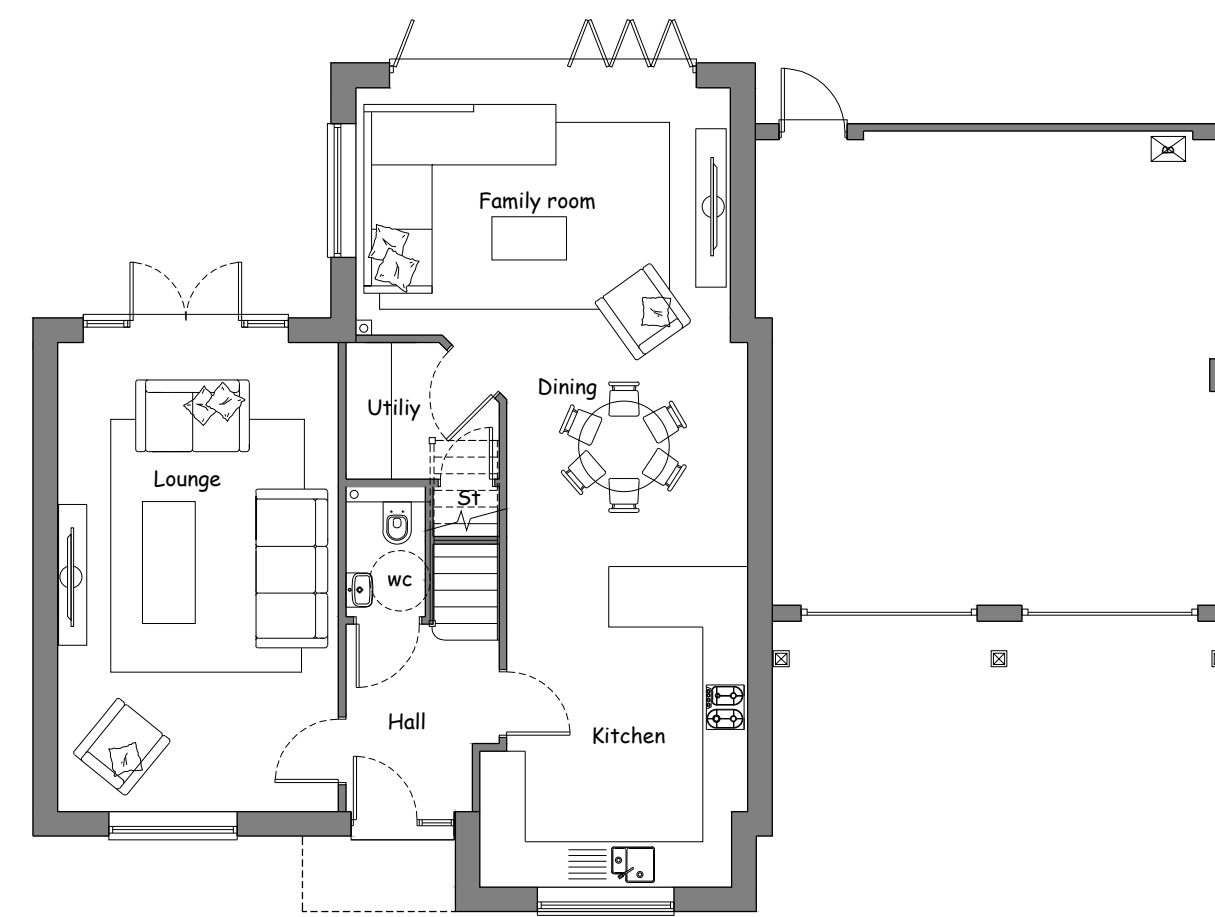

Ground Floor

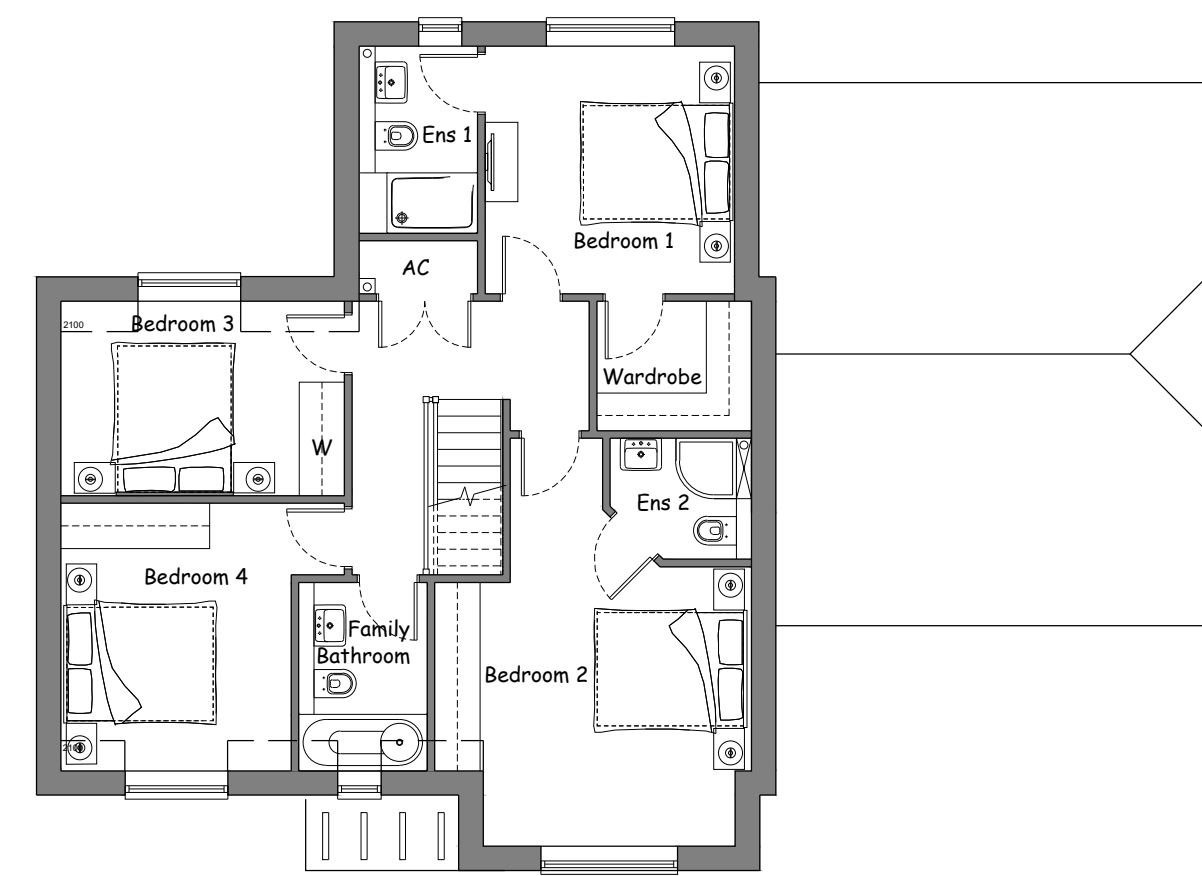

First Floor

 

REV.	DATE	NOTE	PROJECT	DRAWING	DEPARTMENT	DRAWN BY	CHECKED BY	RECTORY HOMES LTD
			SOUTH SIDE, STEEPLE ASTON	PLOT 9 PLANS AND ELEVATIONS	PLANNING	LL		RECTORY HOUSE, THAME ROAD HADDENHAM, AYLESBURY, BUCKINGHAMSHIRE, HP17 8DA T: 01844 295100 F: 01844 295350 www.rectory.co.uk
					DRAWING No: P.224.4B.DH.1551 (1651)	SCALE: 1:100	PAPER: A1	
					STATUS: APPROVED	DATE: 16.04.19		

