


First Floor



Ground Floor

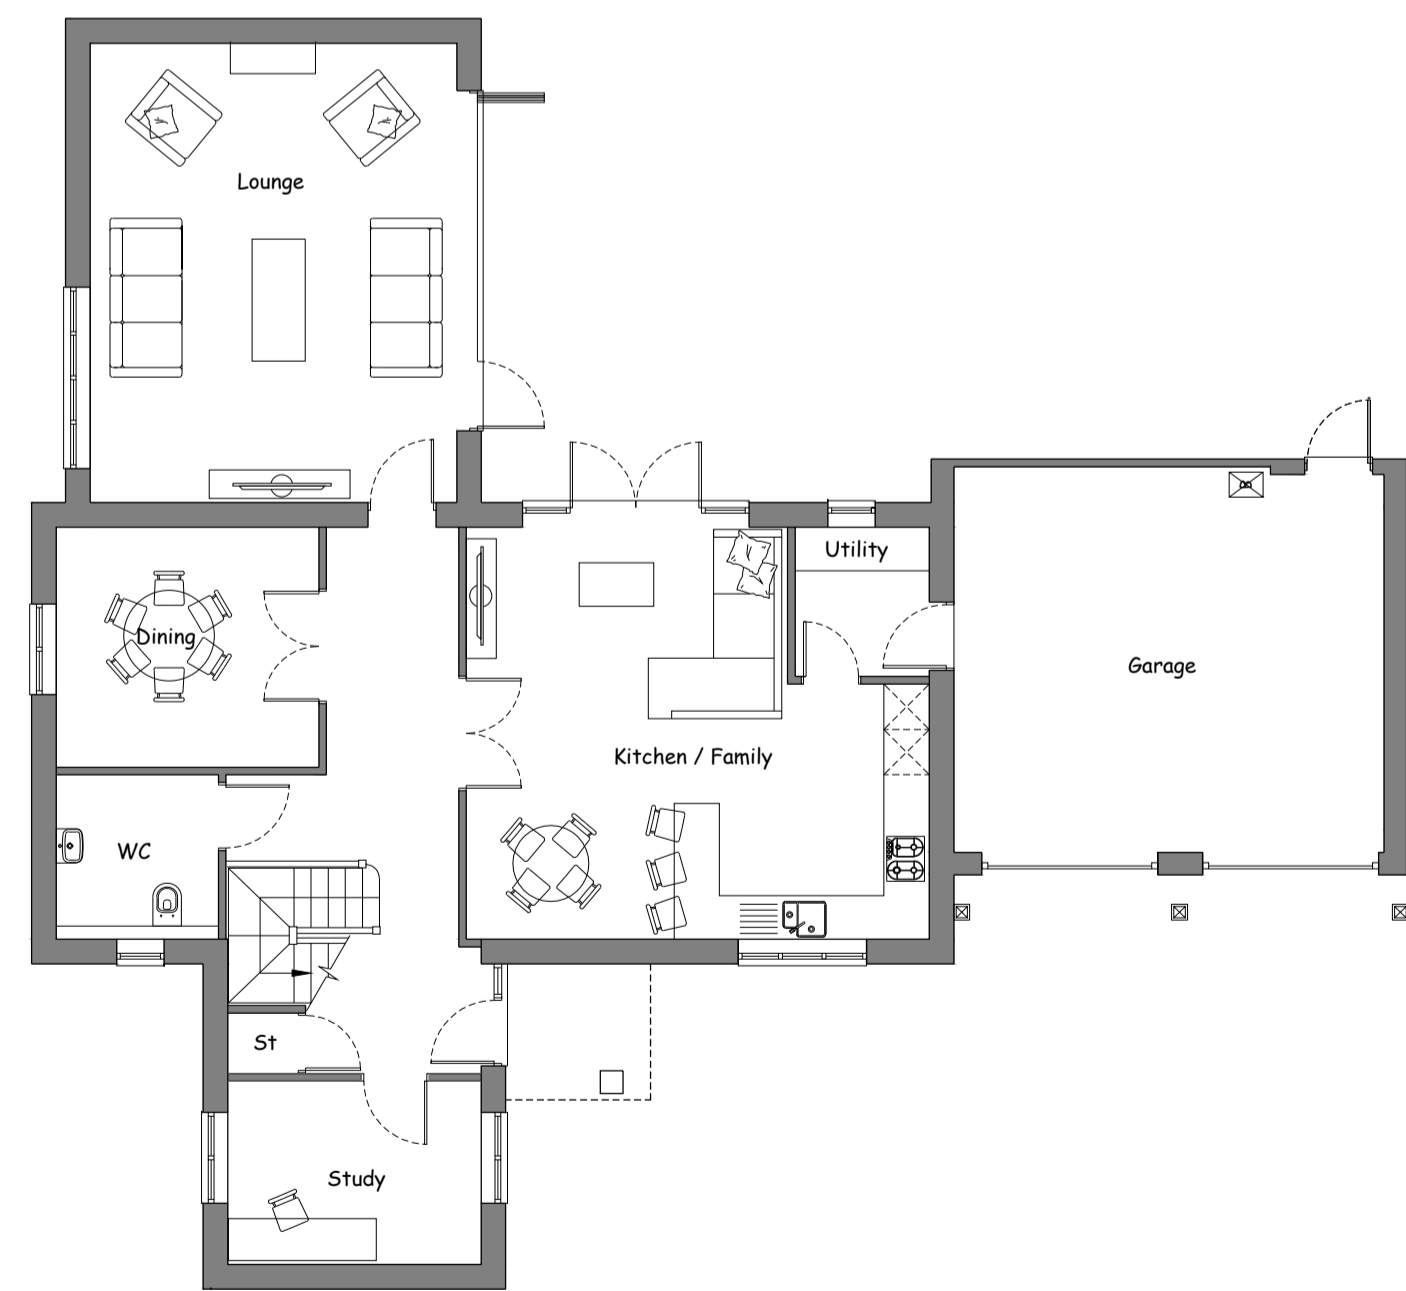

Front Elevation



Rear Elevation



Side Elevation



Side Elevation



REV:	DATE:	NOTE:	PROJECT:	DRAWING:	DEPARTMENT:	DRAWN BY:	CHECKED BY:	RECTORY HOMES LTD RECTORY HOUSE, THAME ROAD HADDENHAM, AYLESBURY, BUCKINGHAMSHIRE, HP17 8DA T: 01844 295100 F: 01844 295350 www.rectory.co.uk
			SOUTH SIDE, STEEPLE ASTON	PLOT 10 PLANS AND ELEVATIONS	PLANNING	GL		
					DRAWING No: P.224.4B.DH.2292	SCALE: 1:100	PAPER: A1	
					STATUS: PROPOSED	DATE: 17.04.19	REV: -	

