


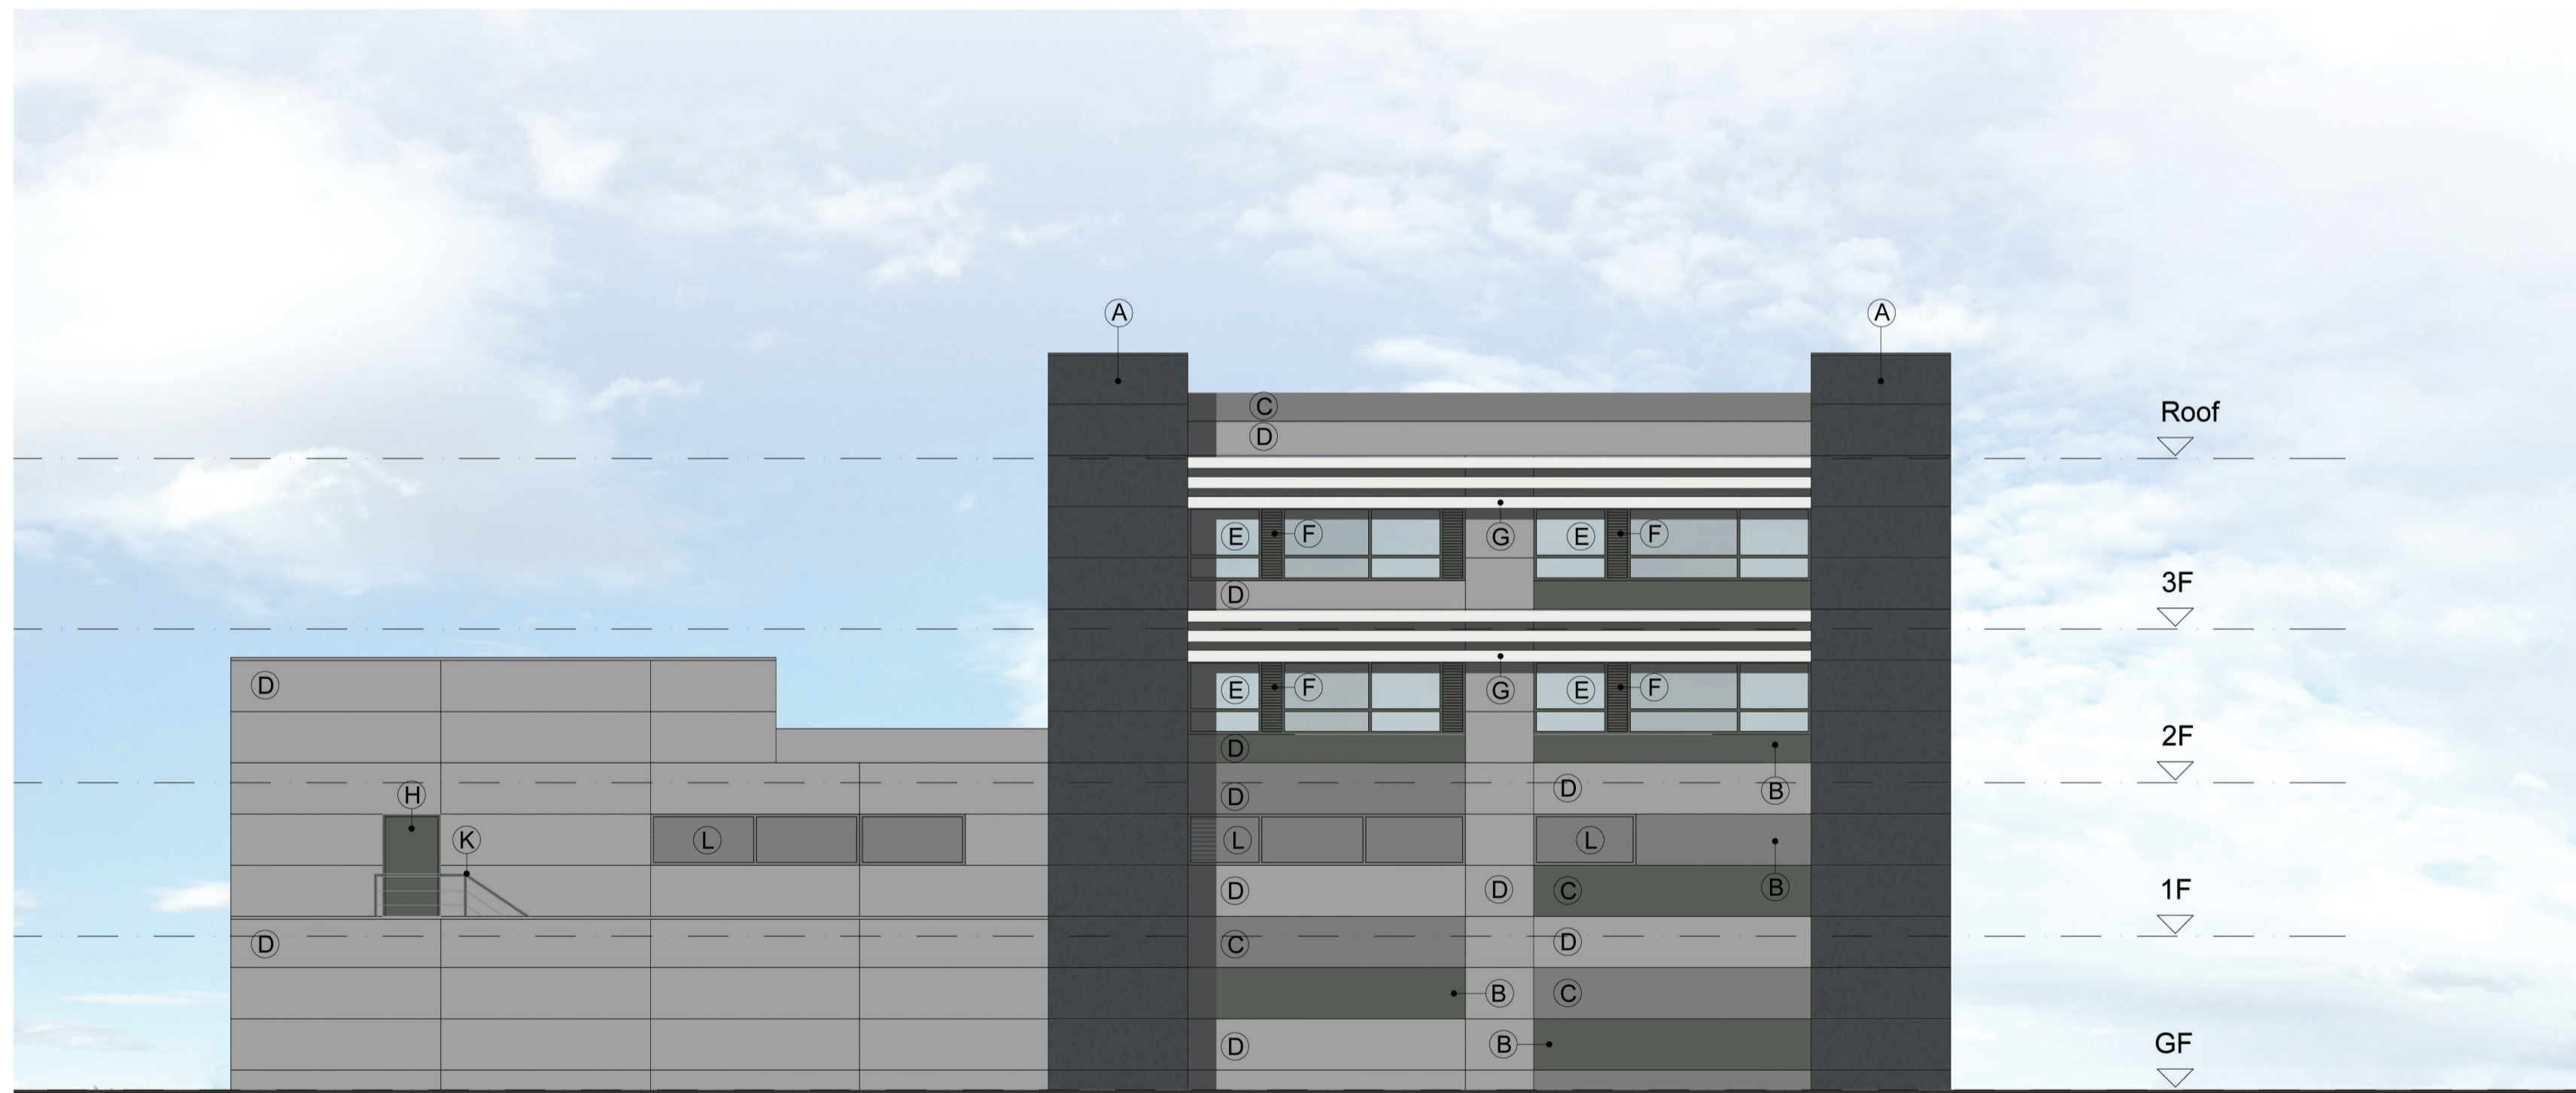

NORTH ELEVATION SCALE 1:100 @ A1



EAST ELEVATION SCALE 1:100 @ A1

SCHEDULE OF EXTERNAL FINISHES

REF	AREA	IMAGE	DESCRIPTION
A	CLADDING		EQUITONE FIBRE CEMENT RAINSCREEN CLADDING - COLOUR - 'ANTHRACITE'
B	CLADDING		POWDER COATED ALUMINIUM CLADDING PANELS - COLOUR RAL7010 'TARPAULIN GREY'
C	CLADDING		POWDER COATED ALUMINIUM CLADDING PANELS - COLOUR RAL7037 'DUSTY GREY'
D	CLADDING		POWDER COATED ALUMINIUM CLADDING PANELS - COLOUR RAL9006 'WHITE ALUMINIUM'
E	CURTAIN WALLING		POWDER COATED ALUMINIUM TRIPLE GLAZED WINDOW SYSTEM - FRAME COLOUR RAL7010 'TARPAULIN GREY' - WITH OPAQUE GLAZED SPANDREL PANELS AS INDICATED
F	CURTAIN WALLING		LOUVRED PANELS WITHIN GLAZING SYSTEM TO ACCOMODATE AIR INTAKE AND EXTRACT - POWDER COATED RAL7010 'TARPAULIN GREY' TO MATCH FRAME COLOUR
G	BRISE SOLEIL		ALUMINIUM FIXED BLADE BRISE SOLEIL WINDOW SHADING - COLOUR RAL9003 'SIGNAL WHITE'
H	EXTERNAL DOORS		SOLID EXTERNAL ALUMINIUM DOORS - COLOUR RAL7010 'TARPAULIN GREY'
I	ENTRANCE DOORS		ALUMINIUM DOUBLE GLAZED ENTRANCE DOORS - COLOUR RAL7010 'TARPAULIN GREY'
J	YARD GATES		SOLID STEEL GATES TO SERVICE YARD - POWDER COATED RAL9006 'WHITE ALUMINIUM'
K	ESCAPE STAIR		POWDER COATED STEEL ESCAPE STAIR WITH OPEN WIRE GUARDING - COLOUR RAL7010 'TARPAULIN GREY'
L	LOUVRES		ALUMINIUM FIXED LOUVRE PANELS - RAL7010 'TARPAULIN GREY'
M	PLANT ENCLOSURE		LOUVRED ALUMINIUM SCREENING TO CONDENSOR UNITS - COLOUR RAL9006 'WHITE ALUMINIUM'

SB DRAWN	DRAWN REVISION	SEPT 18 DATE	VER
 ARCHITECTS & DESIGNERS			
<small>7 Buxton Road West, Disley, Stockport, Cheshire, SK12 2AE. Telephone: 01663 763000 Website: www.allisonpike.com Facsimile: 01663 766772 Email: studio@allisonpike.com</small>			
<small>© Allison Pike Partnership Limited.</small>			
PROJECT PREMIER INN OXFORD TECHNOLOGY PARK			
TITLE PROPOSED ELEVATIONS 2 AND SCHEDULE OF EXTERNAL FINISHES			
SCALE 1:100 @ A1			
JOB No PI662	DRAWING No AP23	REV	