


BLOCK/SITE PLAN
AREA 130m x 130m A3
SCALE 1:500
CENTRE COORDINATES: 456183, 219657

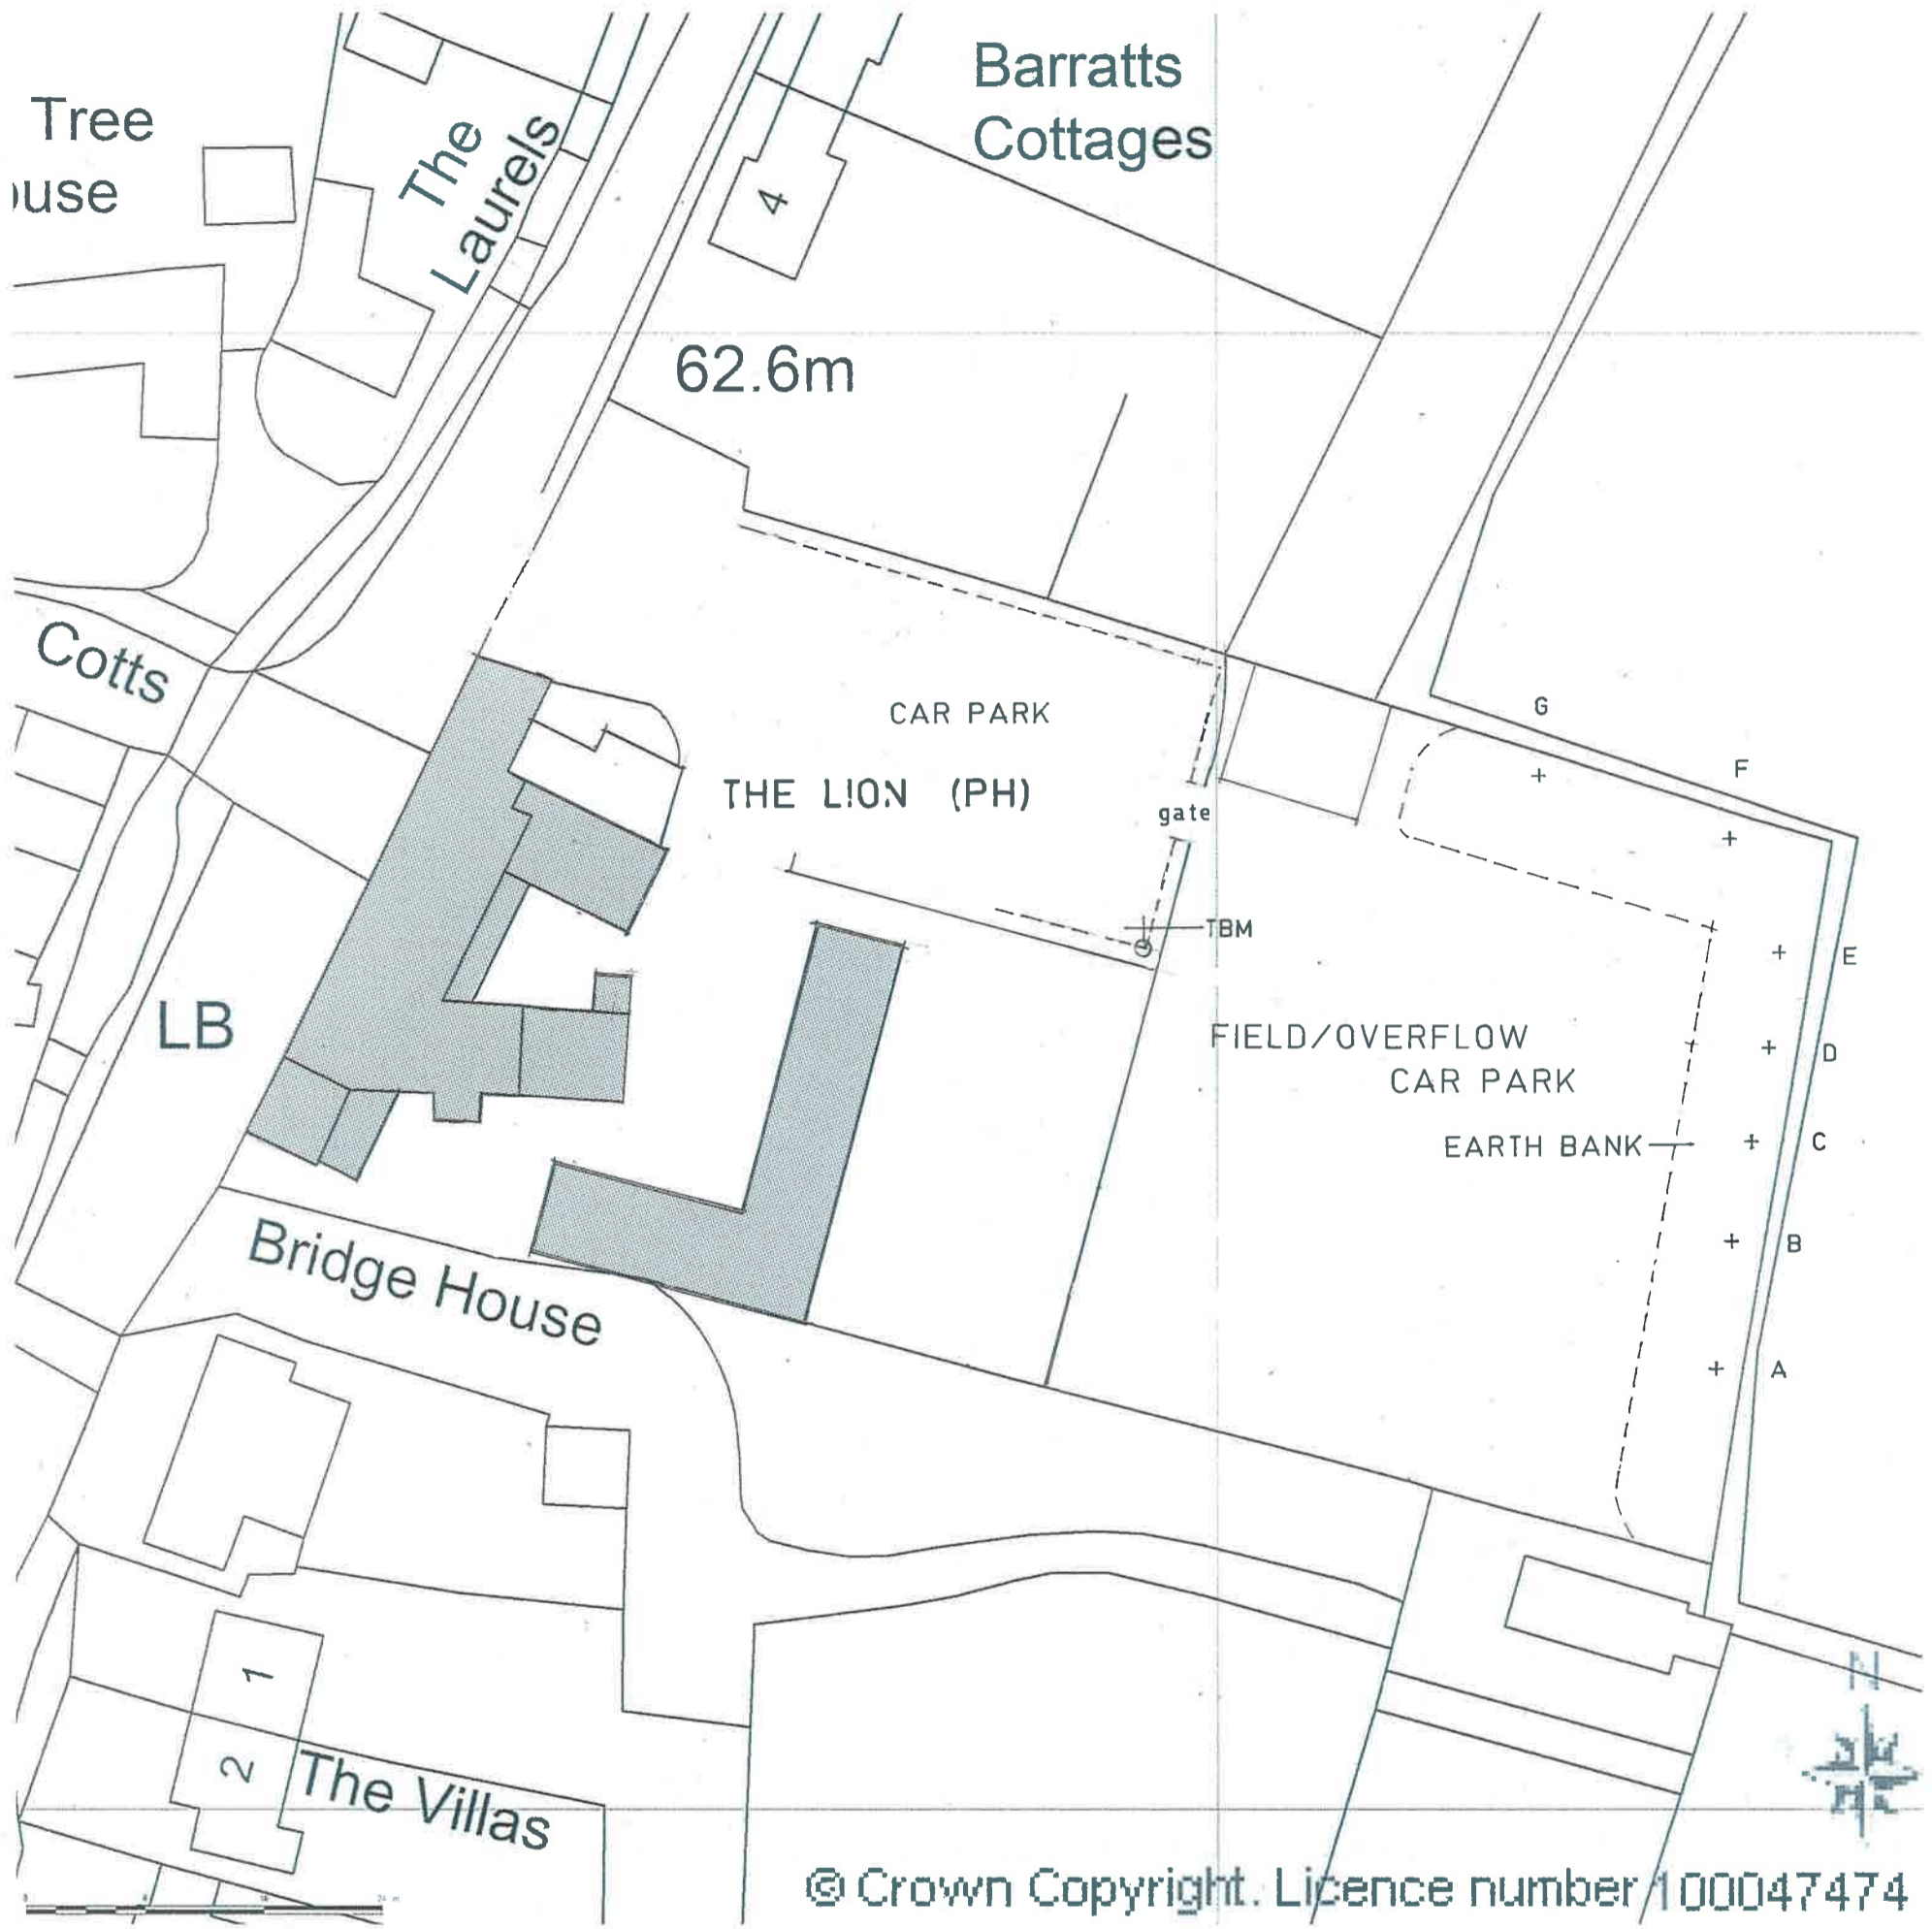

© Crown Copyright. Licence number 100047474

drg no. AAN.19.706.1

THE LION WENDLEBURY OX25 2PW



Supplied by Streetwise Maps Ltd
www.streetwise.net
Licence No: 100047474
07/01/2019 11:50:25

From levels taken on site:

A-E average height of bank above field
826 mm

F-G average height of bank above field
865mm

note. the crosses denote the top of the bank