


BLOCK/SITE PLAN  
AREA 130m x 130m A3  
SCALE 1:500  
CENTRE COORDINATES: 456183, 219657

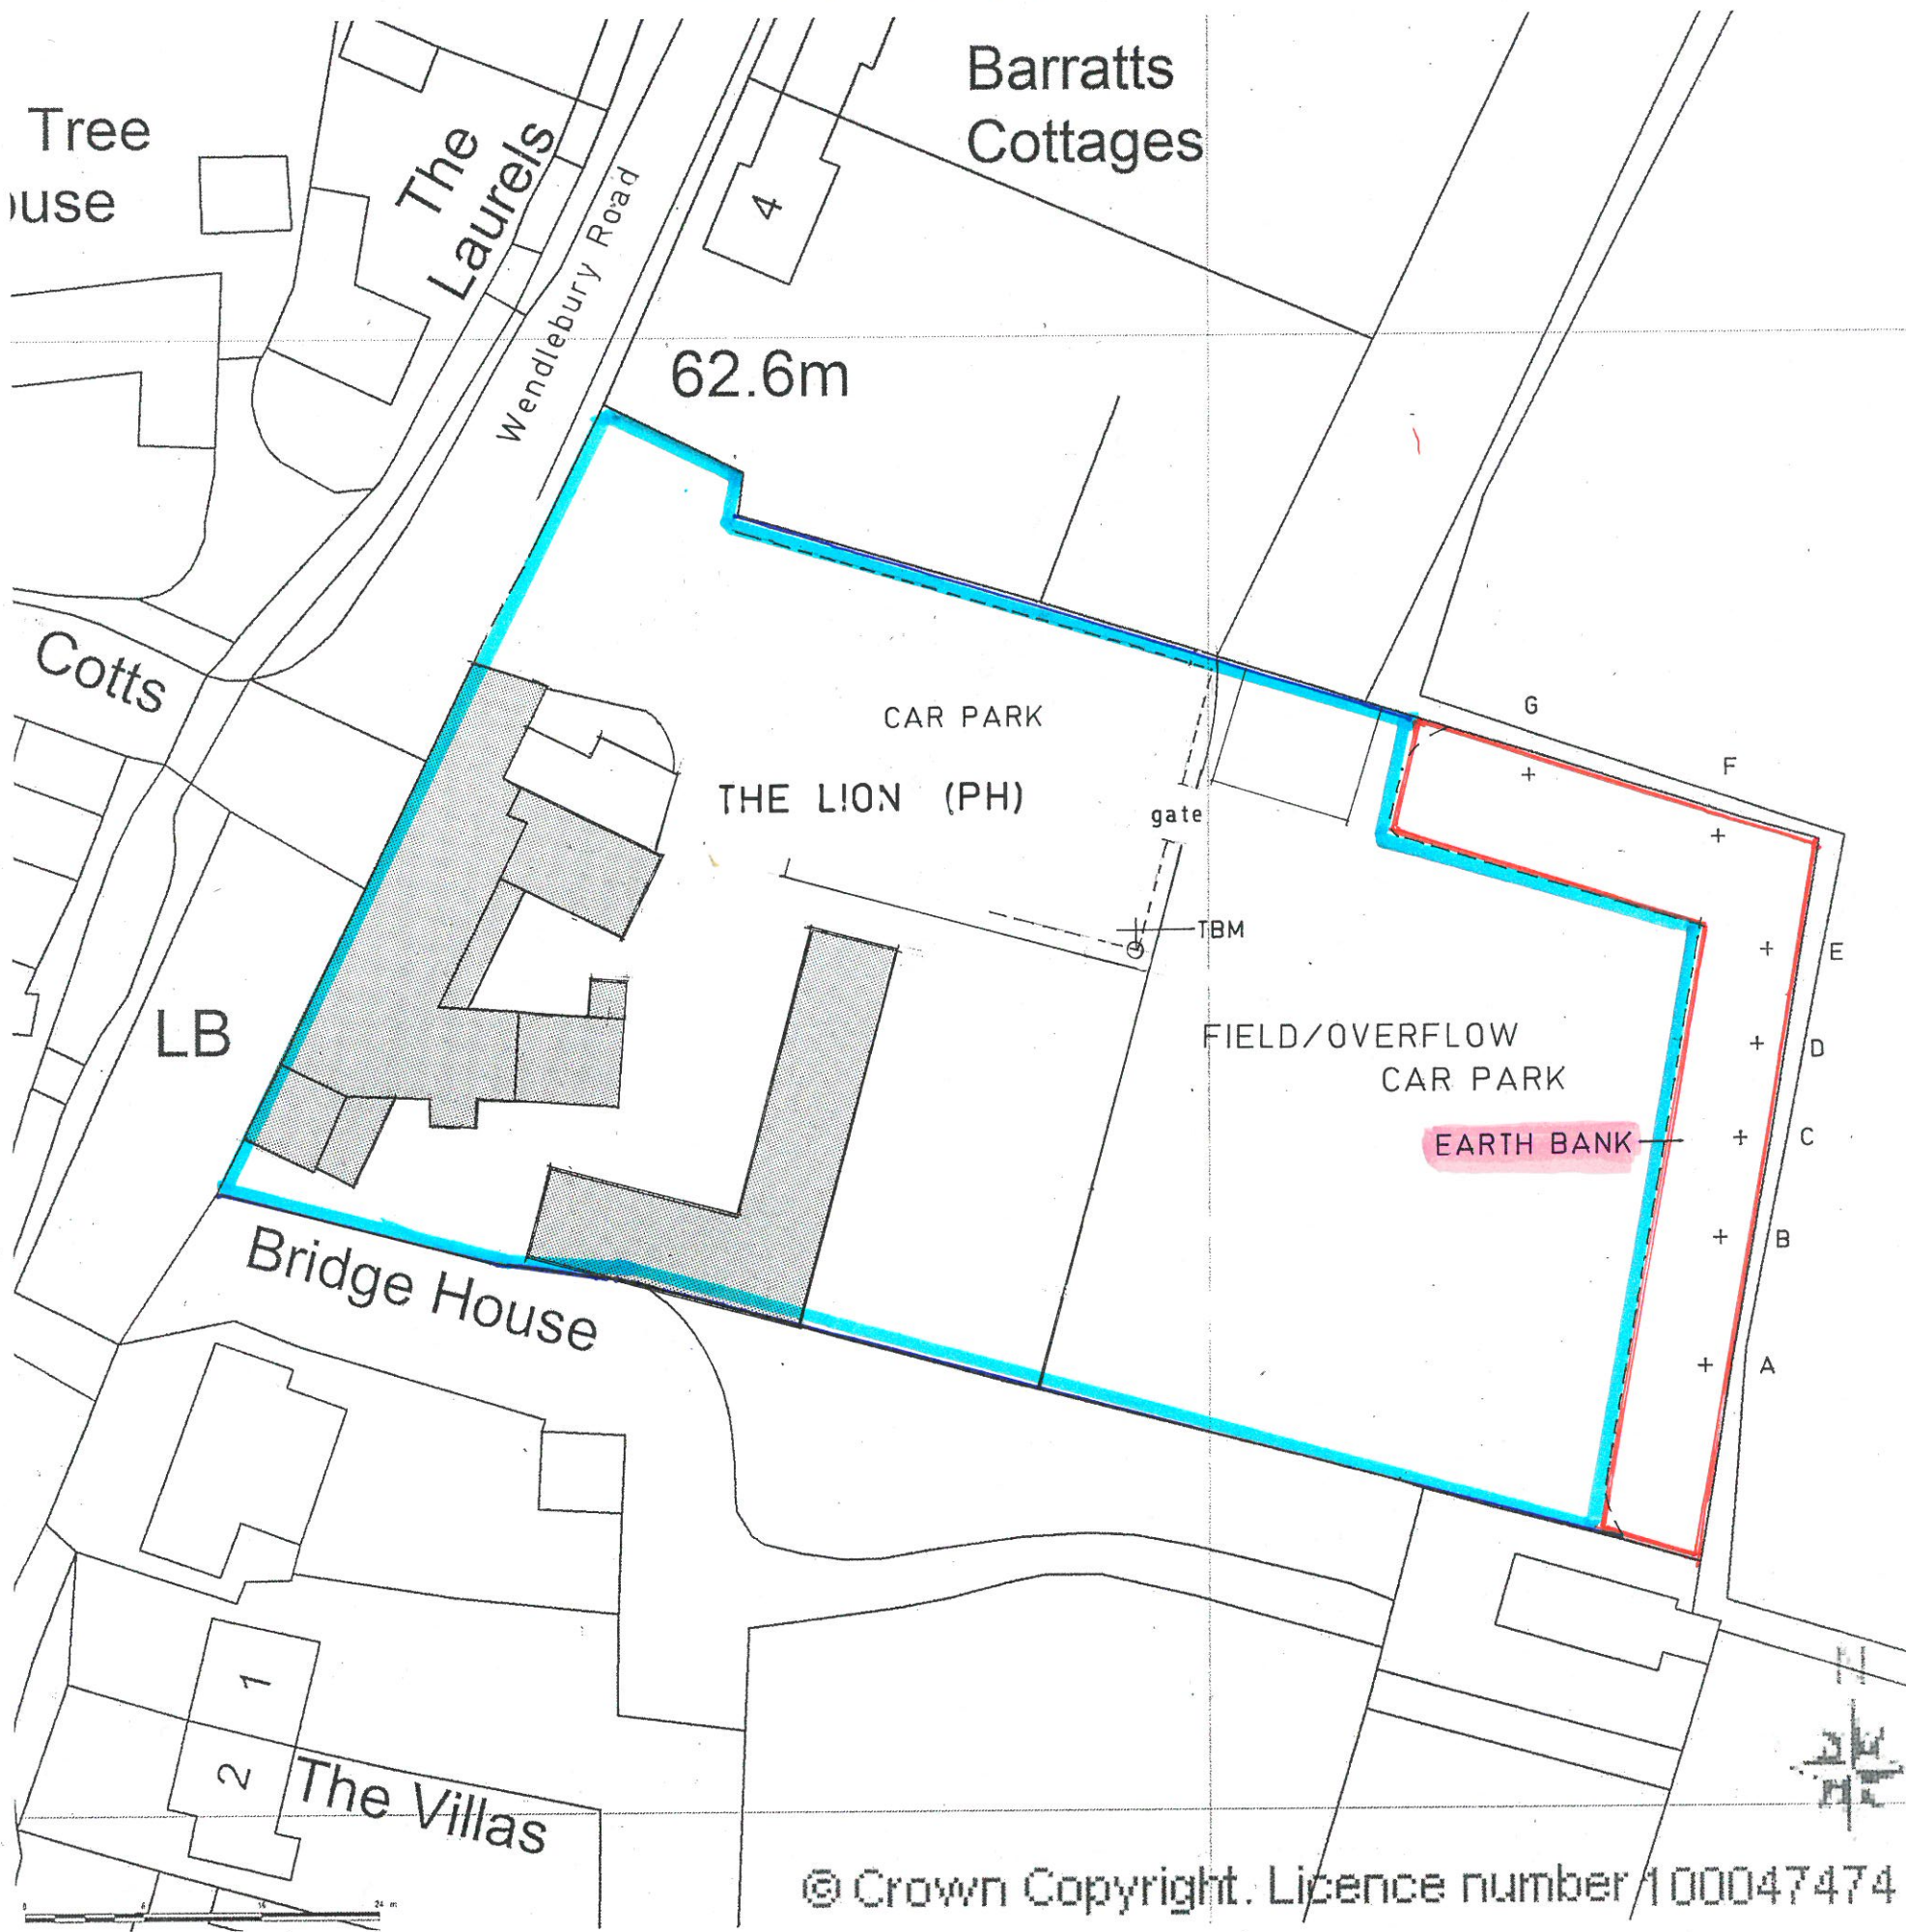

© Crown Copyright. Licence number 100047474

drg no. AAN.19.706.1

THE LION WENDLEBURY OX25 2PW



Supplied by Streetwise Maps Ltd  
www.streetwise.net  
Licence No: 100047474  
07/01/2019 11:50:25

From levels taken on site:

A-E average height of bank above field  
826 mm

F-G average height of bank above field  
865mm

note. the crosses denote the top of the bank