

Bicester Heritage


Project  
Bicester Airfield  
Building 113

PROPOSED PLAN & ELEVATION

Title  
Proposed Floor Plan & Elevation

Drawing No: 12068 /GA(113)200 B ALS  
Rev: 02/11/17  
Date: 02/11/17  
Scale: 1:100 @A0

GAUNT FRANCIS Architects  
Carroll & London  
Coptham Tower | Coptham Road | Coptham | GPO 2023 390 | 180 Gauntfrancis.co.uk

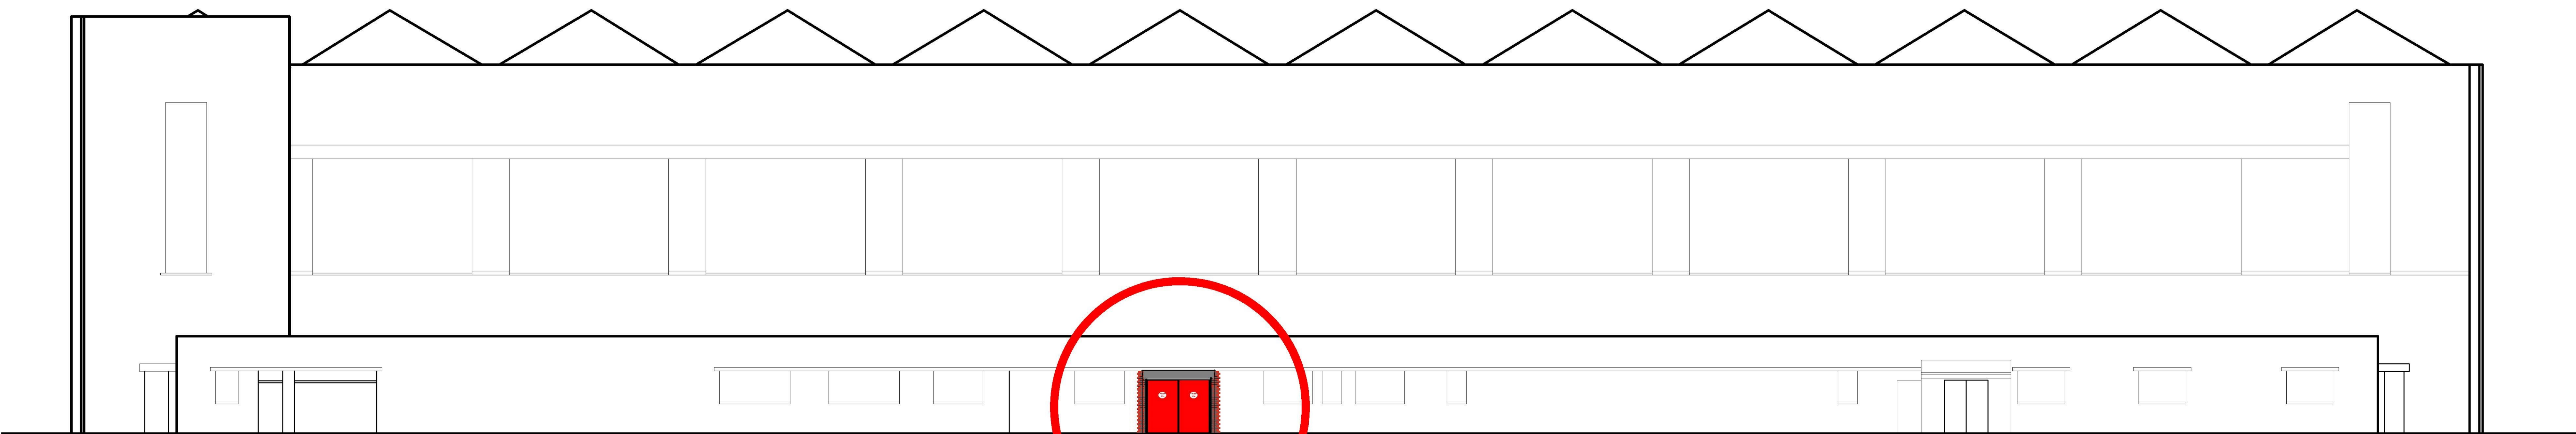

BUILDING 113 - Proposed Floor Plan & Elevation