


Ordnance Survey (c) Crown Copyright 2017. All rights reserved. License number 100029432

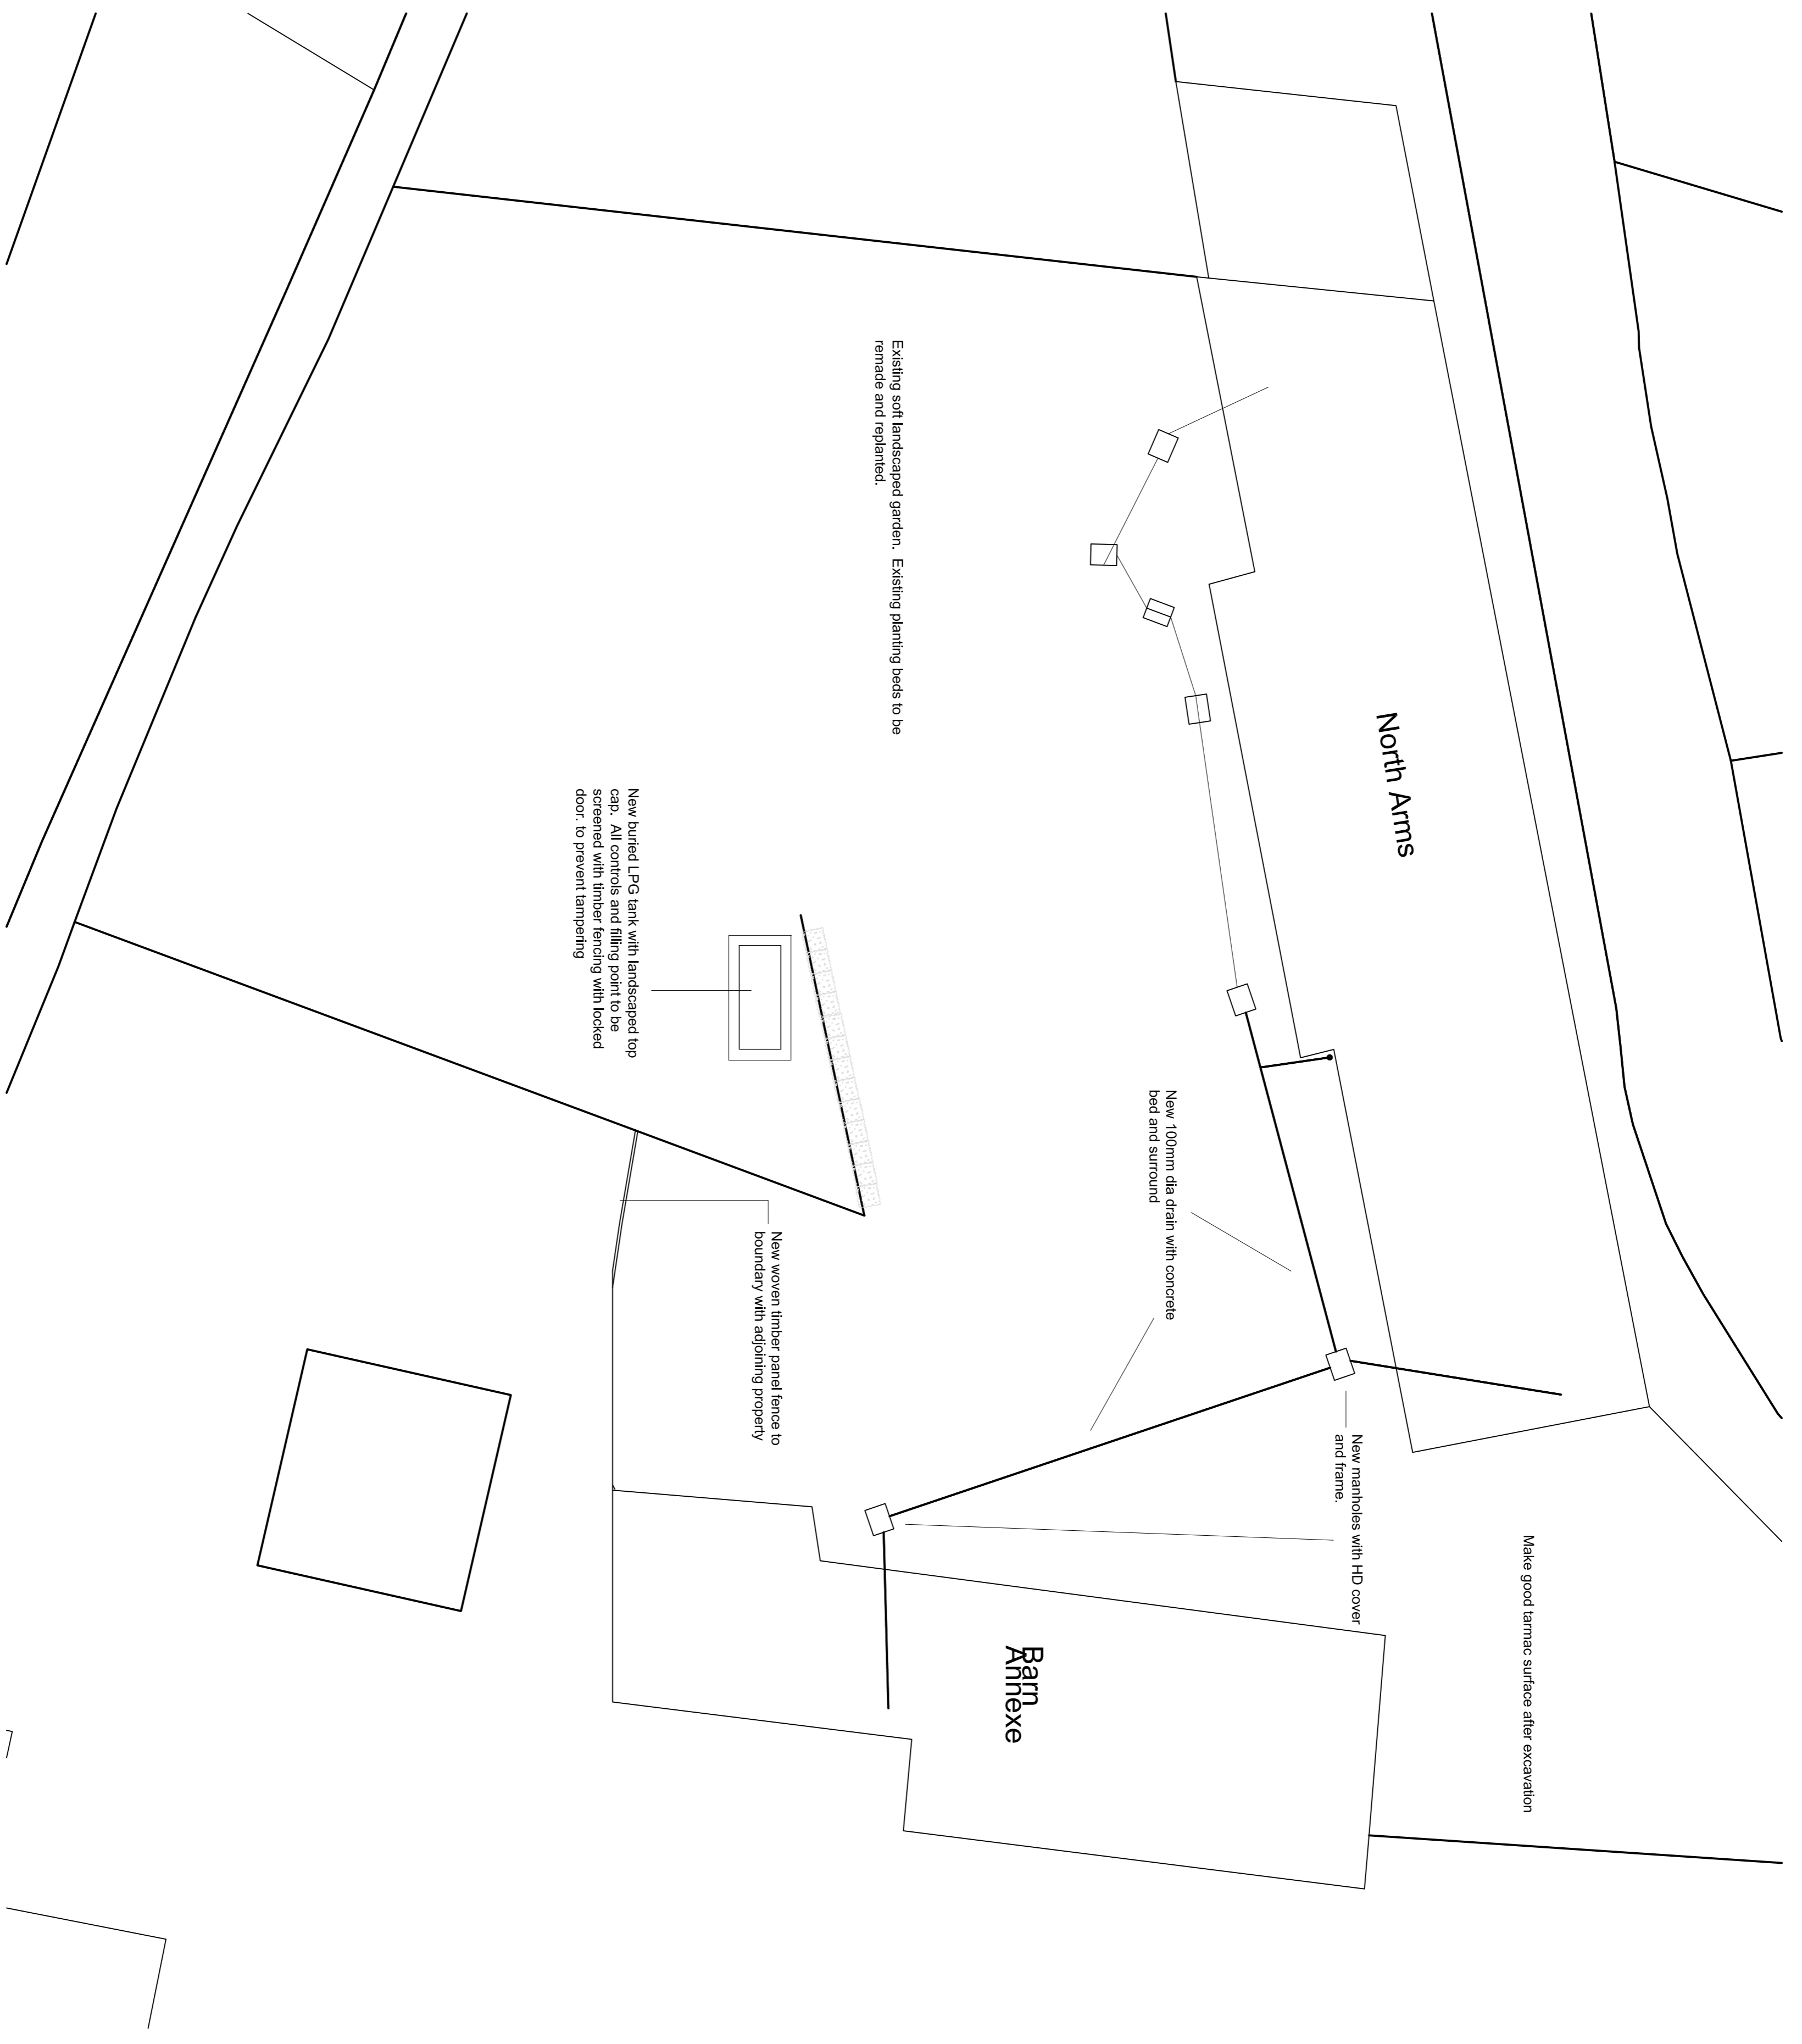

B Smoking shelter deleted, boundary fencing revised Sept 2019
 A Smoking shelter added, revision to boundary fencing Nov 2018
 as neighbour request.

Drawn By	SB	Scale	1:100/1:1250 at A1
Checked		Date	January 2017

Drawing
Proposed site plan and location plan

Project
North Arms, Wroxton

Client
Wroxton College

Brear Associates

The Beer House
 Atherstone Hill
 Atherstone on
 Stour
 Stratford on Avon
 CV37 8NF
 Tel:01789 450283

Drawing No
2016-34/8B