


Existing First Floor Plan

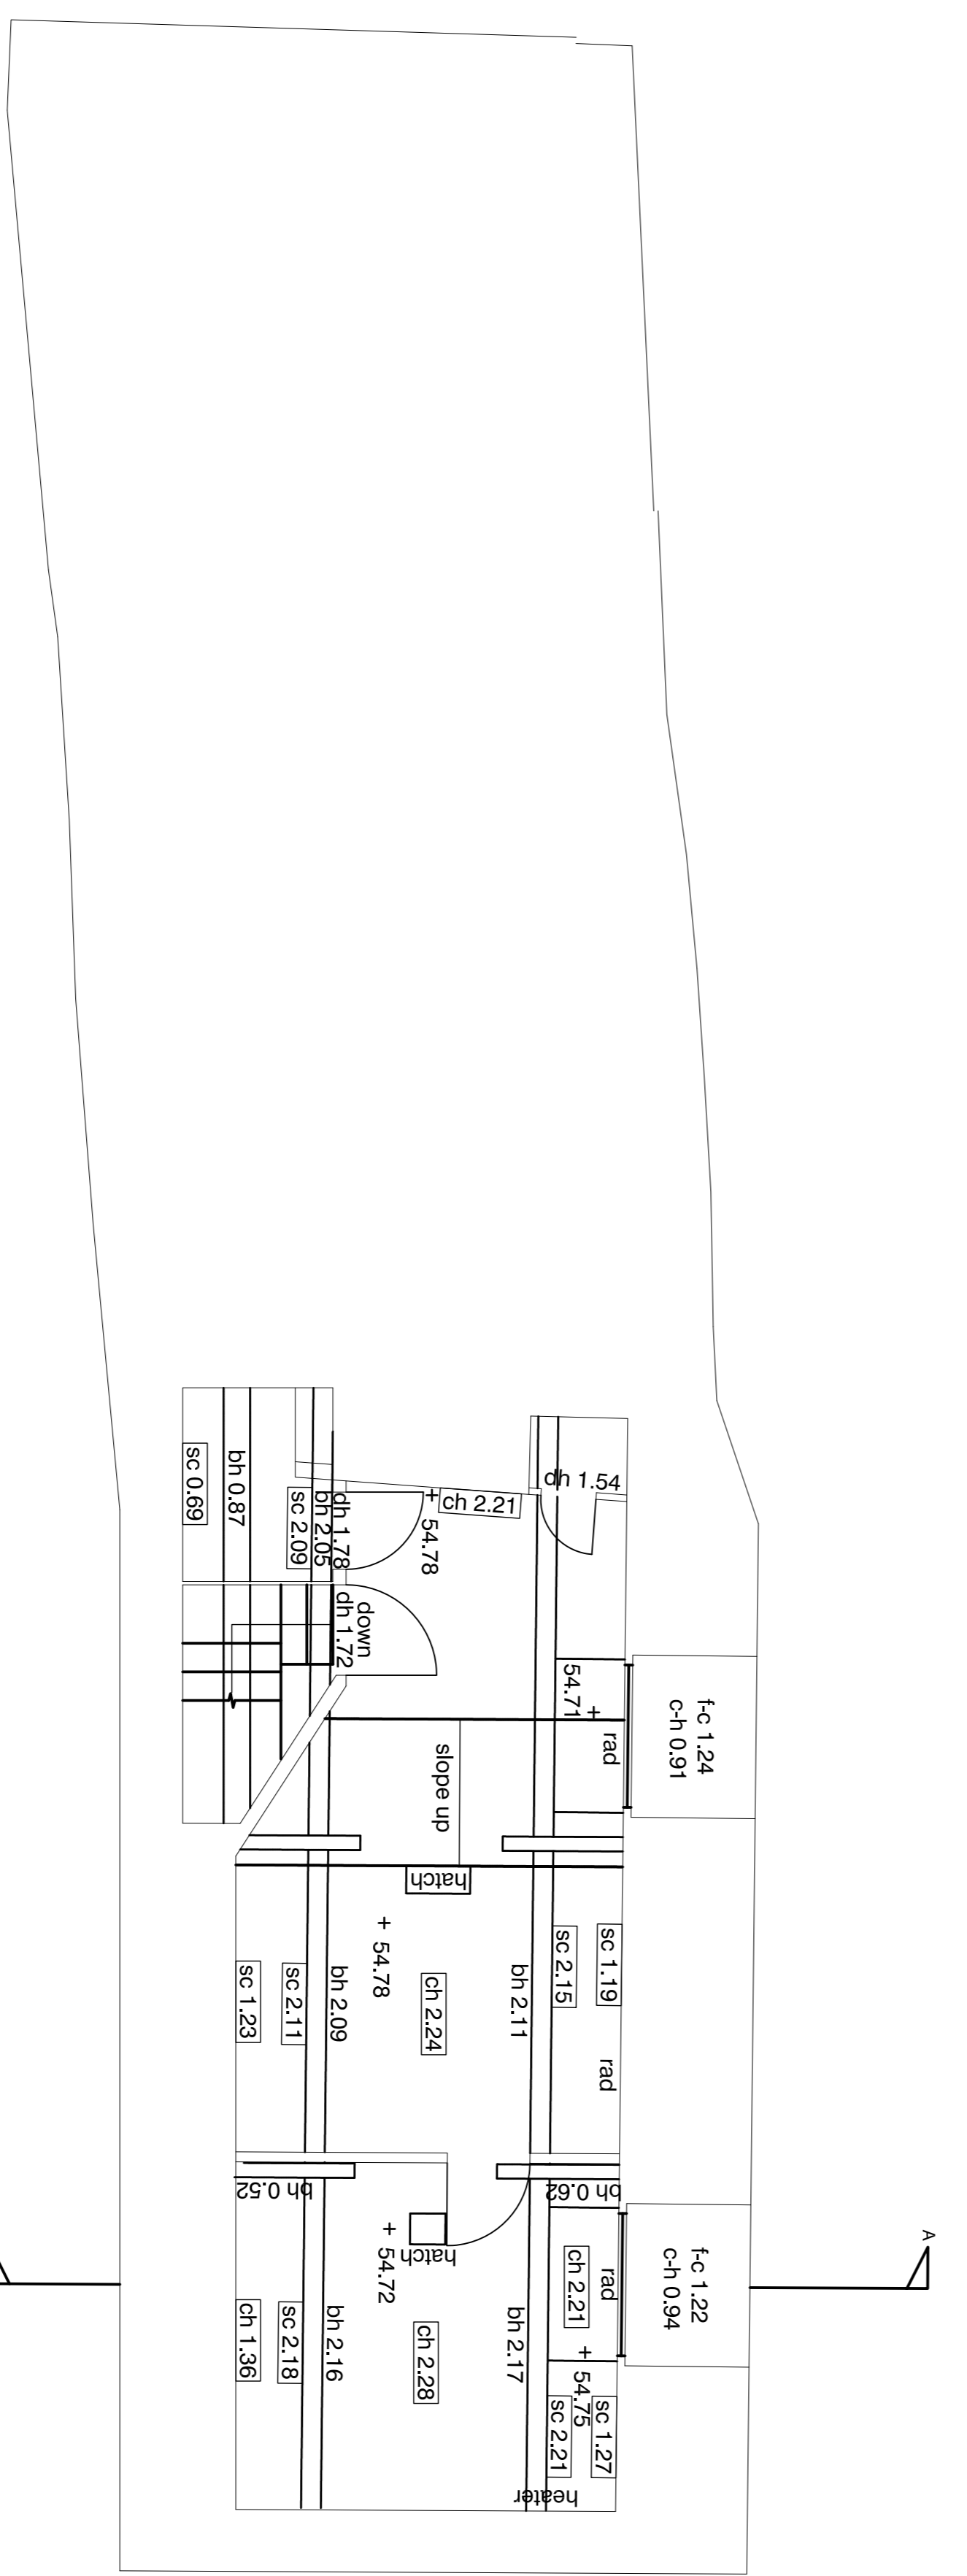

Existing second floor plan

Drawn By	SS	Scale	1:50 at A1
Checked		Date	May 2016

Drawing
Survey as Existing
First floor and Second Floor Plans

Project
North Arms
Wixton

Client
Wixton College

Brear Associates
The Beer House
Atherstone Hill
Atherstone on Stour
Stratford on Avon
CV37 8NF
Tel:01789 450283

Drawing No
2016-34/02