




SECTION A-A

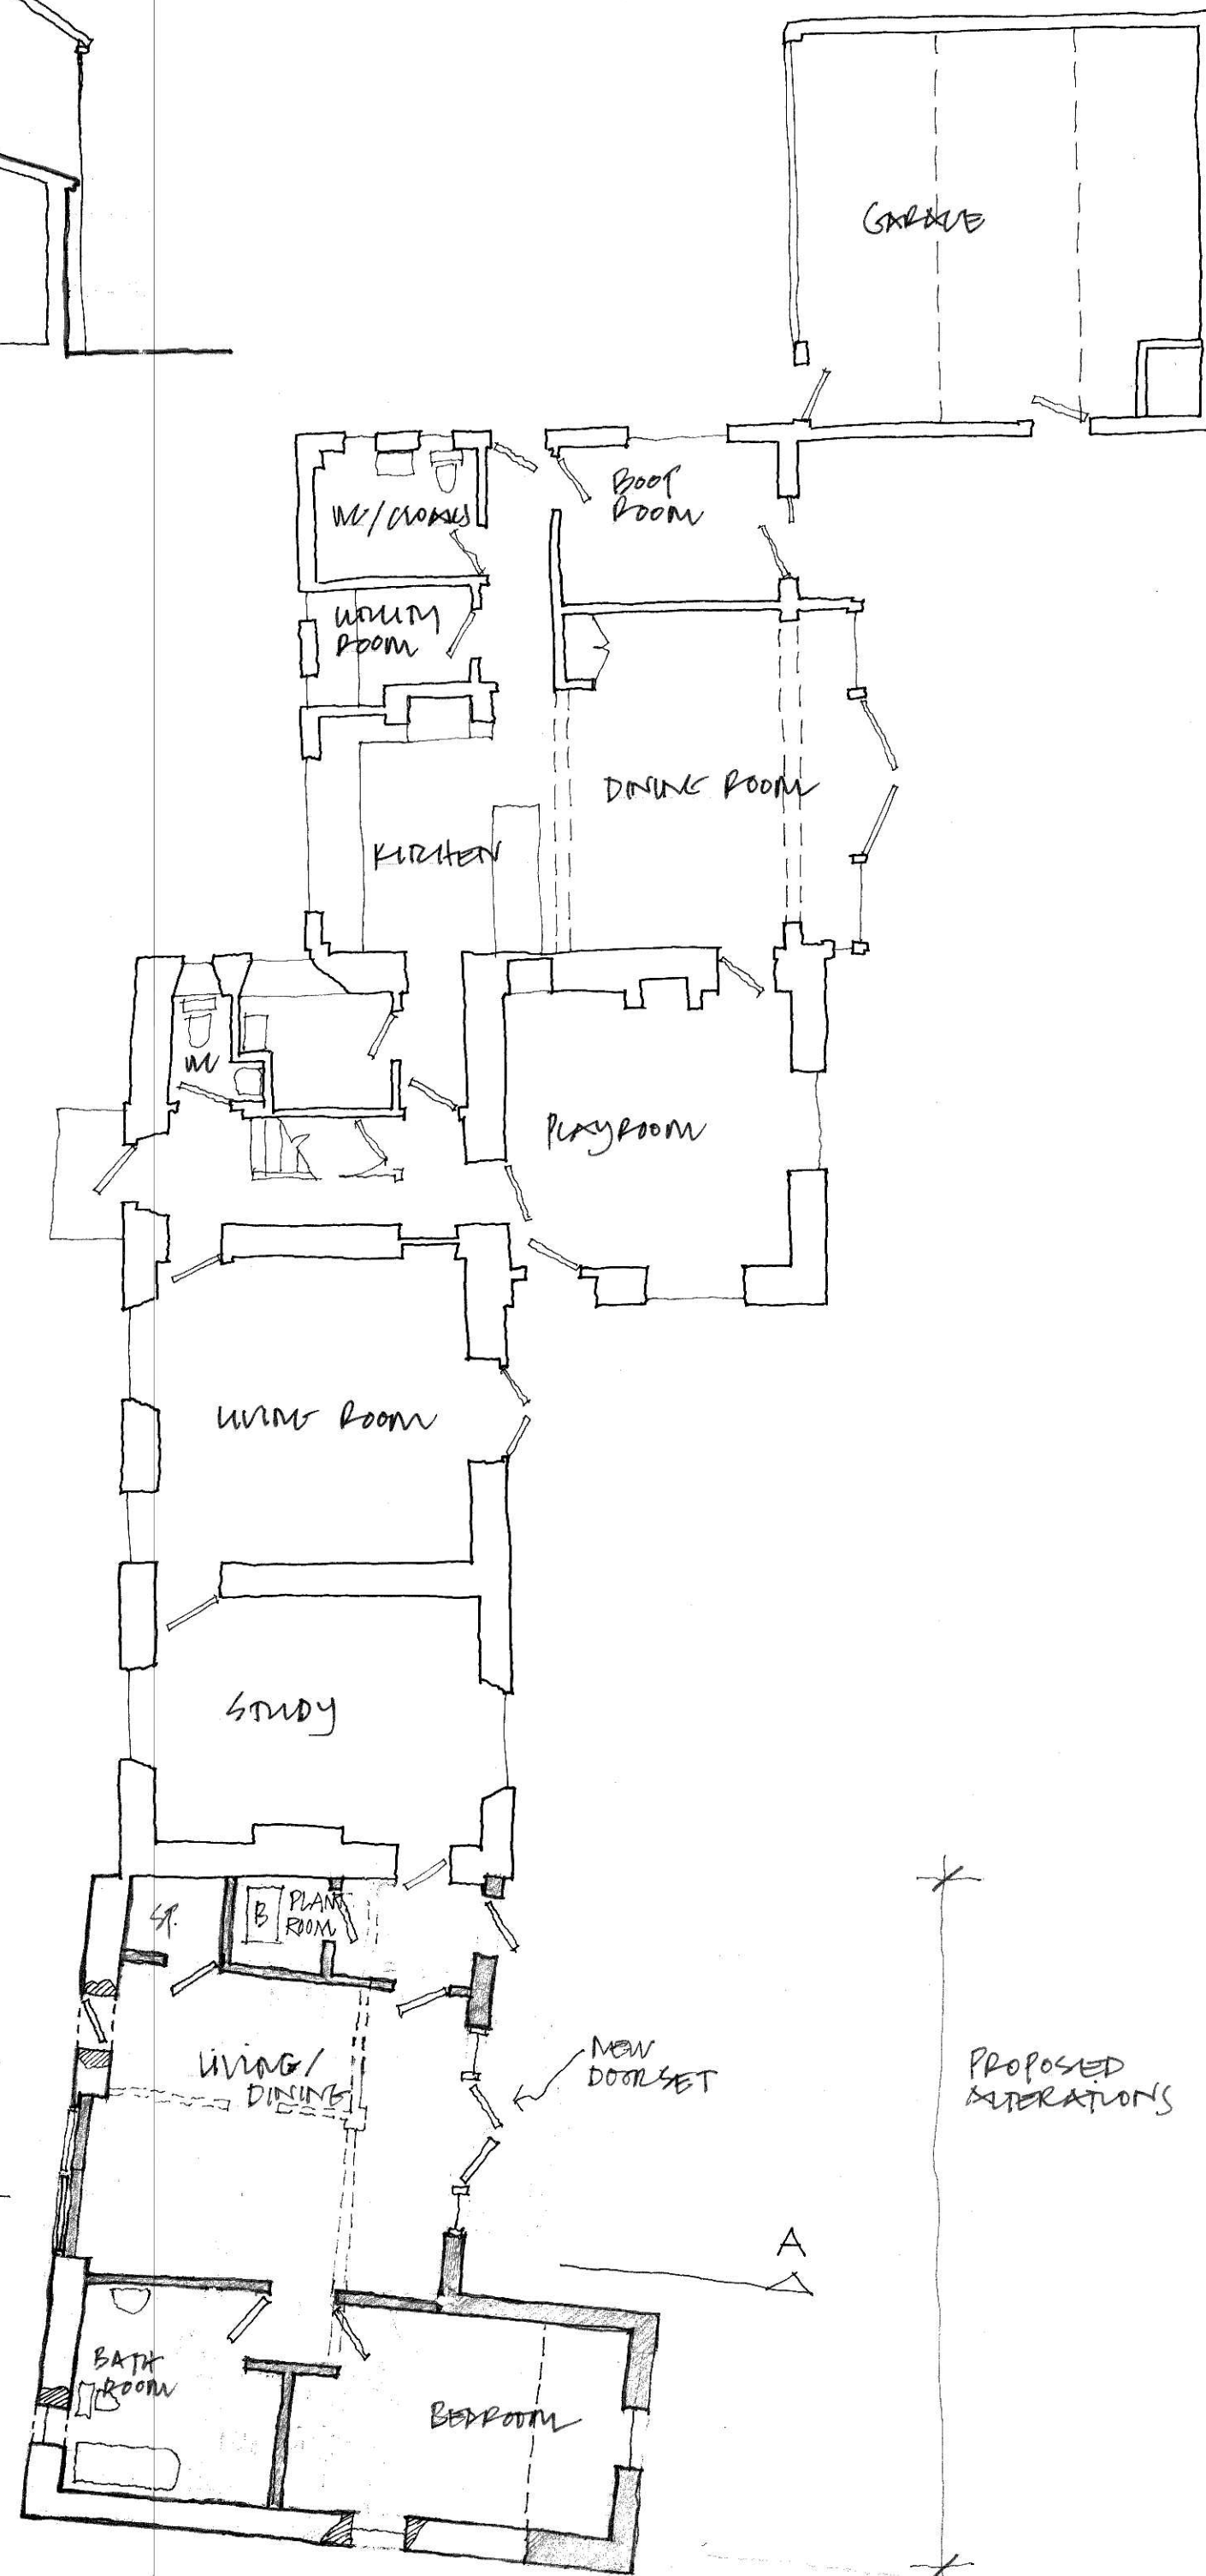

GROUND FLOOR PLAN

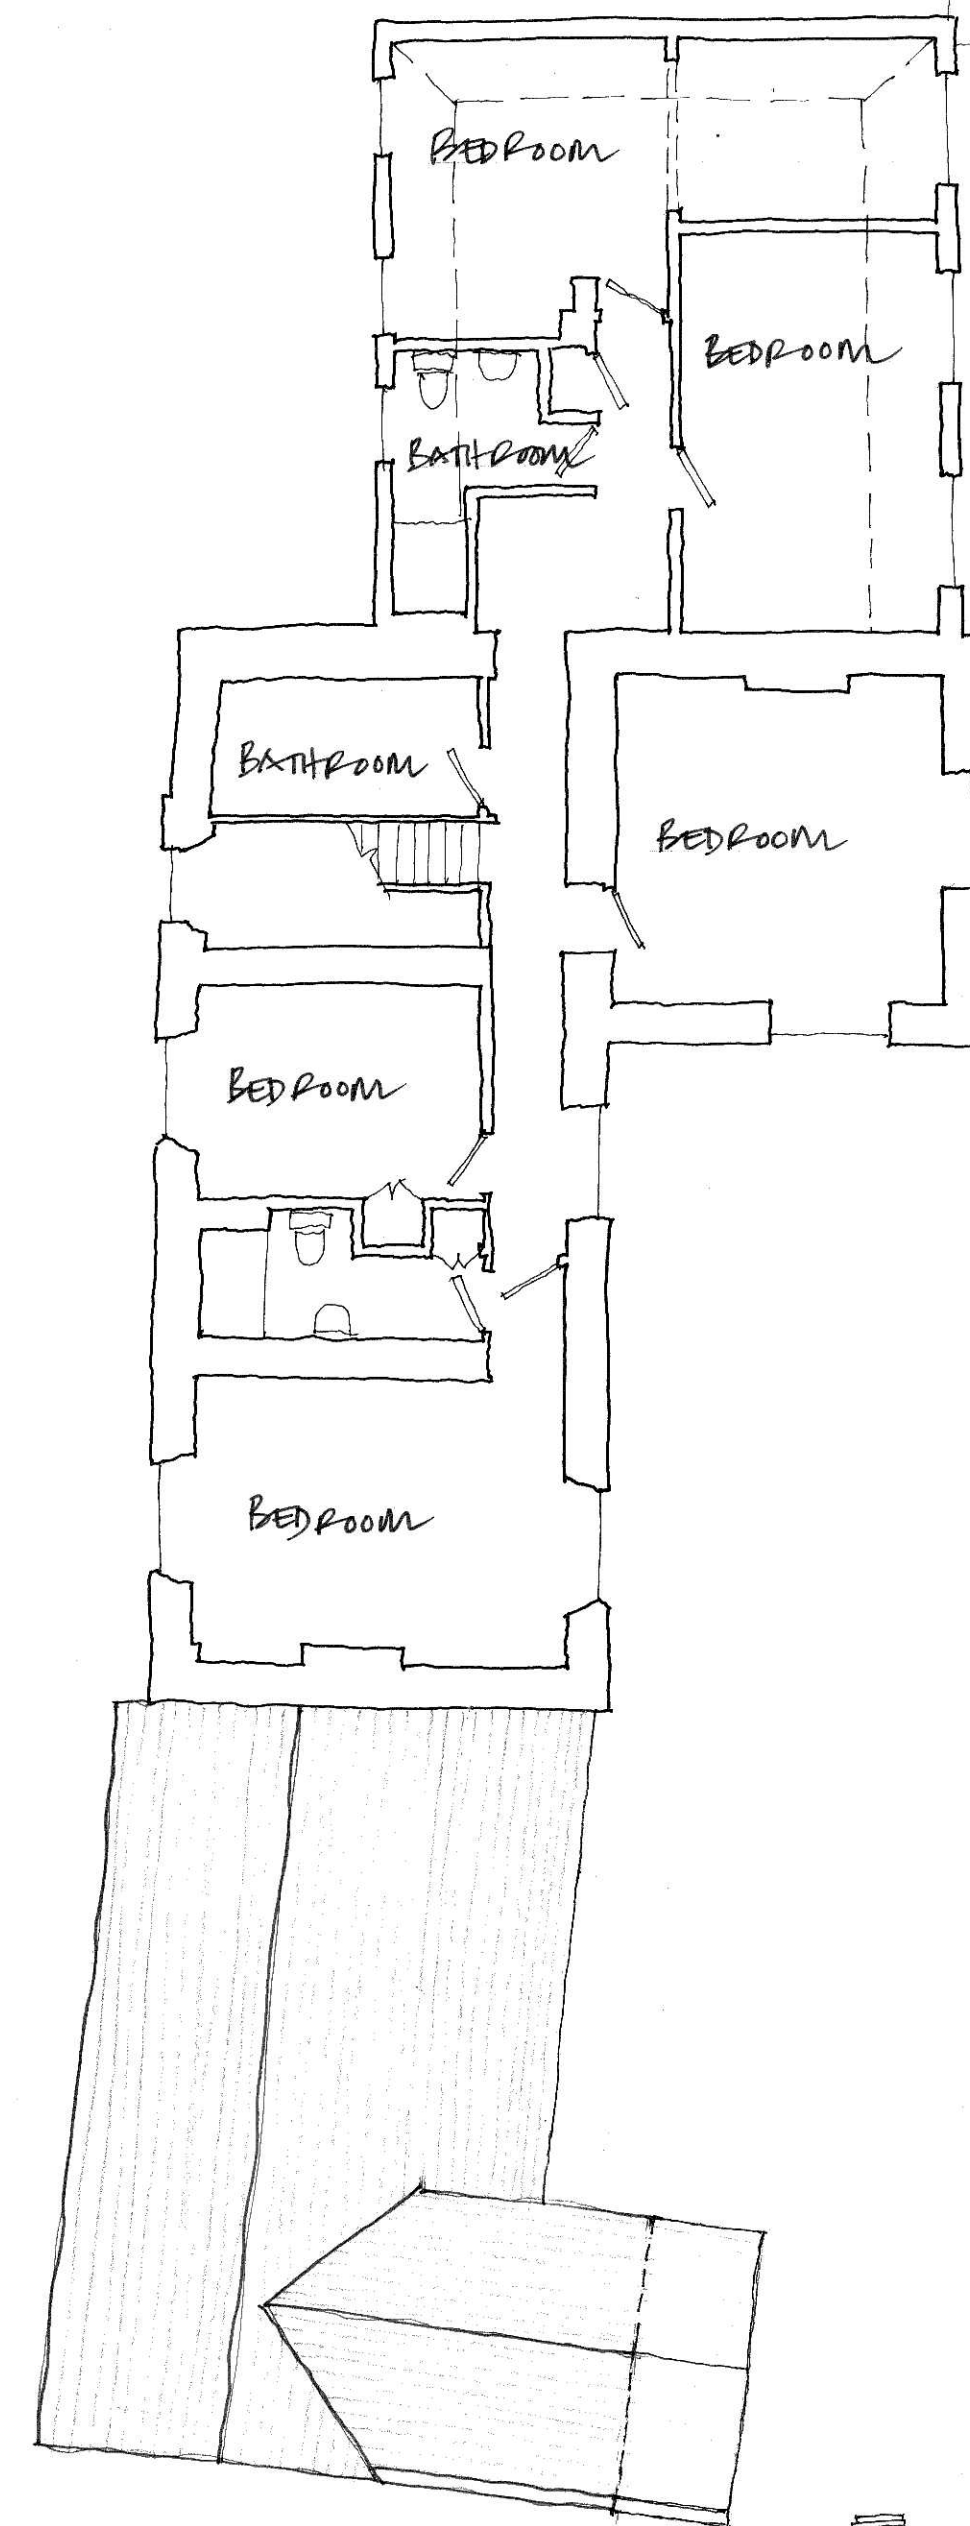

FIRST FLOOR PLAN

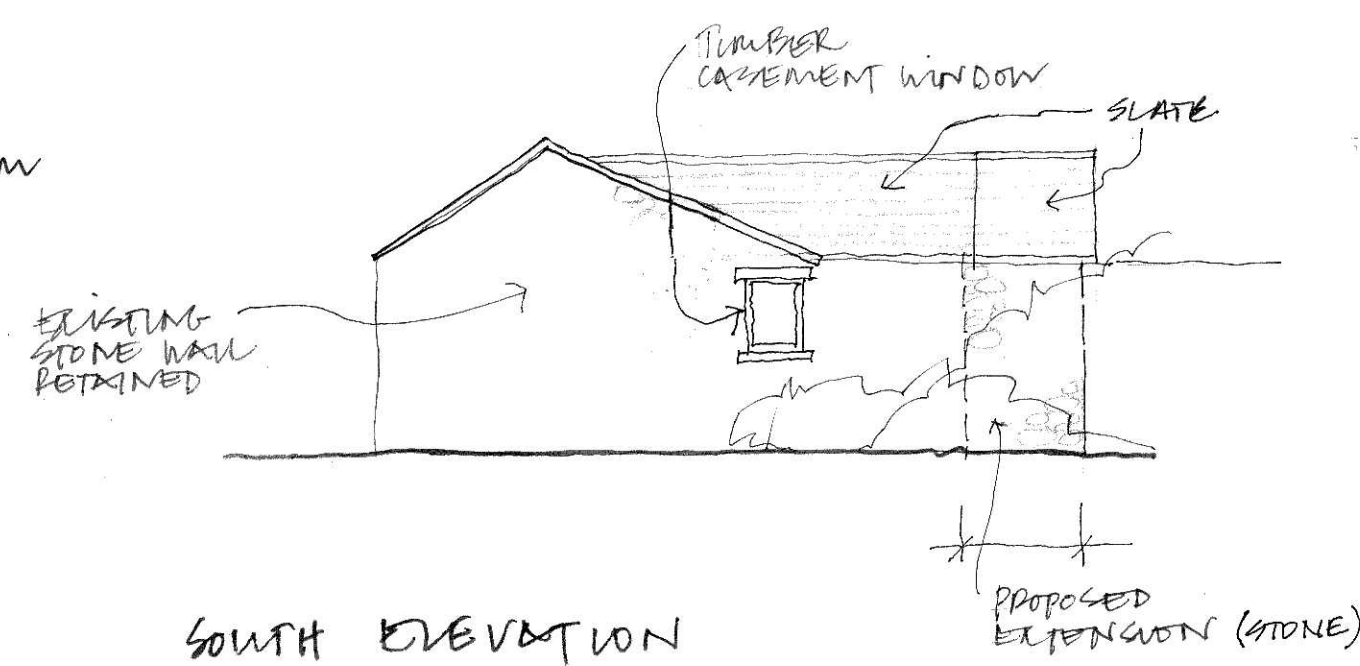

SOUTH ELEVATION



EAST ELEVATION



SITE PLAN  
SCALE 1:200  
0 2 4 6 4m



WEST ELEVATION

revisions date

Contractors, Sub Contractors and Suppliers are to check all relevant dimensions and levels of site and buildings before commencing any shop drawings or building work.

This drawing is copyright and may not be reproduced in any part or form without written consent of Fowler Architecture and Planning.

project

NICHOLAS CORNER

drawing


DESIGN SCHEME

scale date

1:100 MAY 2019

drawing no

171131 - 03

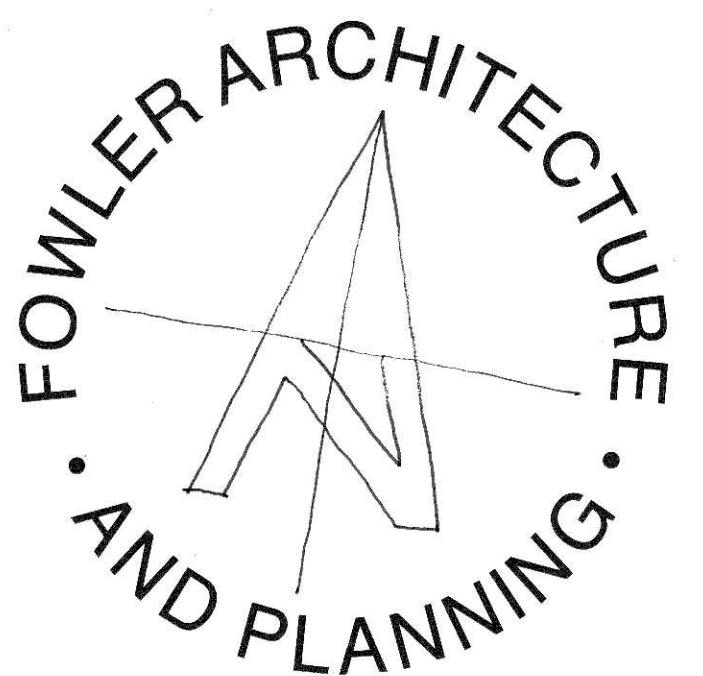

19 High Street  
Pewsey  
Wiltshire  
SN9 5AF

Tel: 01672 569444

enquiries@faap.co.uk