


scale 1:100



NOTES


REV	DESCRIPTION	DATE	AUTH	CHK'D
A	Bloxham revised. Thornton attached	21.02.2020	PH	PH
B	WC and entrance door swapped. Bed 3 window revised.	16.05.2020	PH	PH

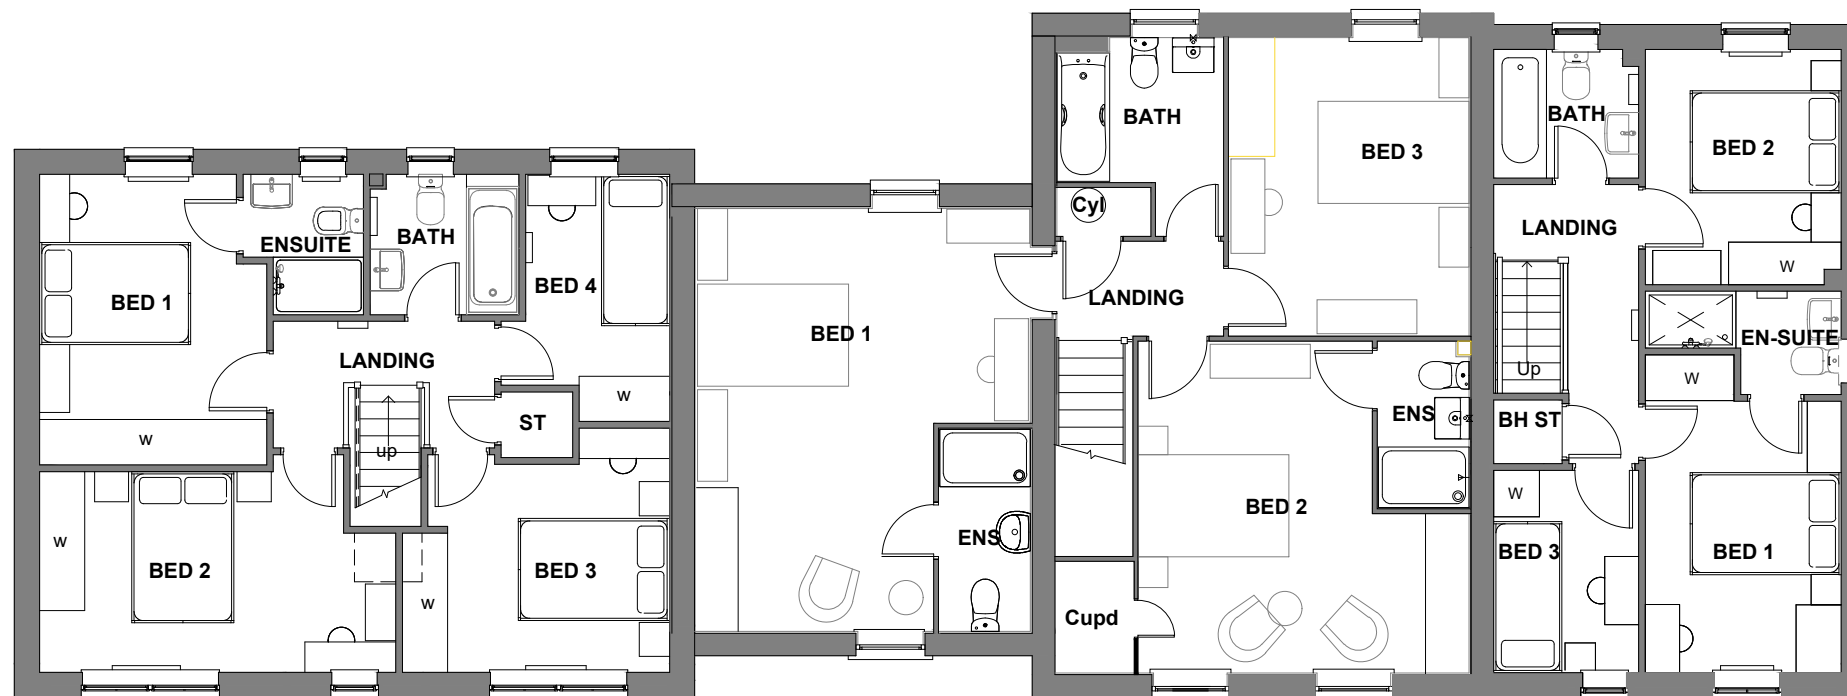

**THORNTON
FIRST FLOOR PLAN**

BLOXHAM

MAI

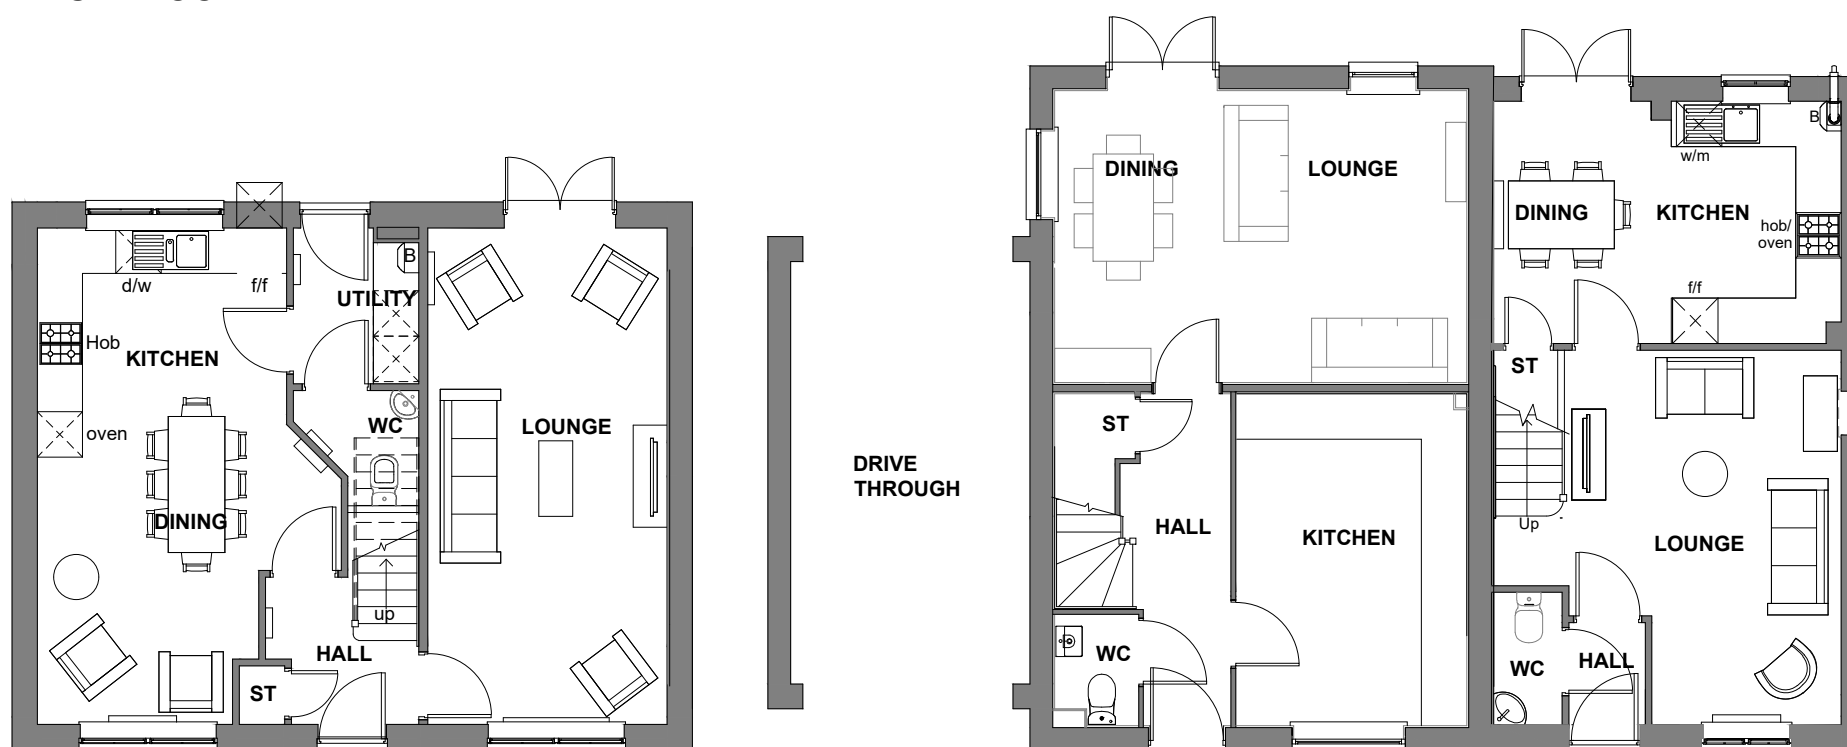

**THORNTON
GROUND FLOOR PLAN**

BLOXHAM

MAI



PROJECT
Bodicote

DRAWING
House Type Planning Drawing
House Type: Tho, Mai & Blox ATT DThru
Floorplans - Sheet 1 of 3

SCALE 1:100@A3	DATE Nov 19	AUTHOR IR	REV B
-------------------	----------------	--------------	----------

JOB NO. 7942	DRAWING NO. BOD.HT.103
-----------------	---------------------------

CHARACTER AREA:
Main Street

Housetype	Thornton	Variation	Stone	PLOT No. - As Drawn: 271. Opposite:
Bedrooms	4	Persons	7	
Sq.ft	1191	Sq.m	110.7	

Housetype	Bloxham	Variation	Stone	PLOT No. - As Drawn: Opposite: 270.
Bedrooms	3	Persons	6	
Sq.ft	1283	Sq.m	119.2	