

scale 1:100




NOTES


REV	DESCRIPTION	DATE	AUTH	CHK'D
A	Fenestration changed to Cross Bar All units now same hand	20.02.2020	PH	PH
B	WC and entrance door swapped. Bed 3 window revised	16.05.2020	PH	PH




FRONT ELEVATION

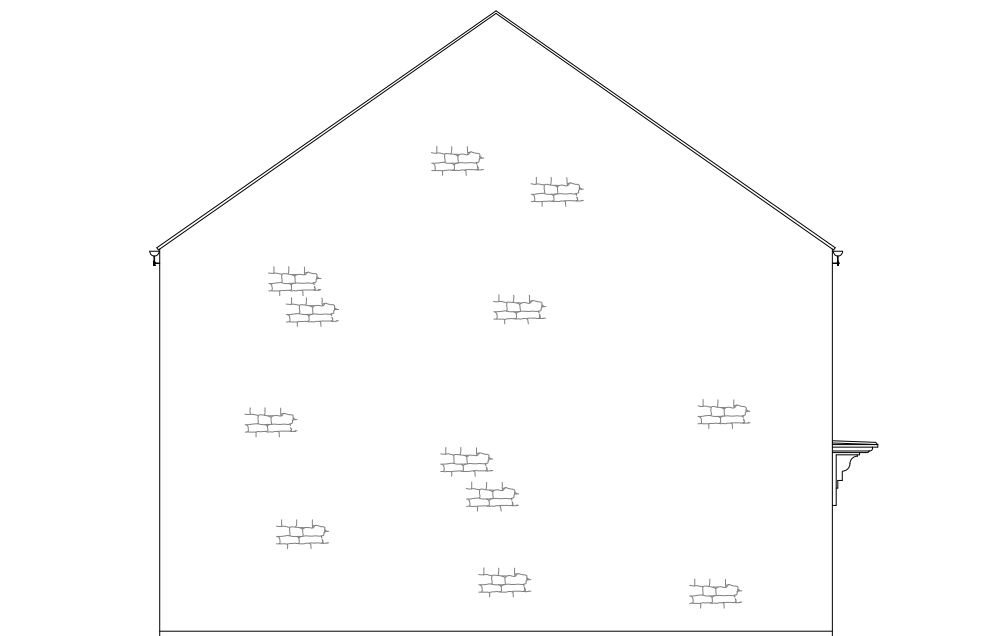

SIDE ELEVATION

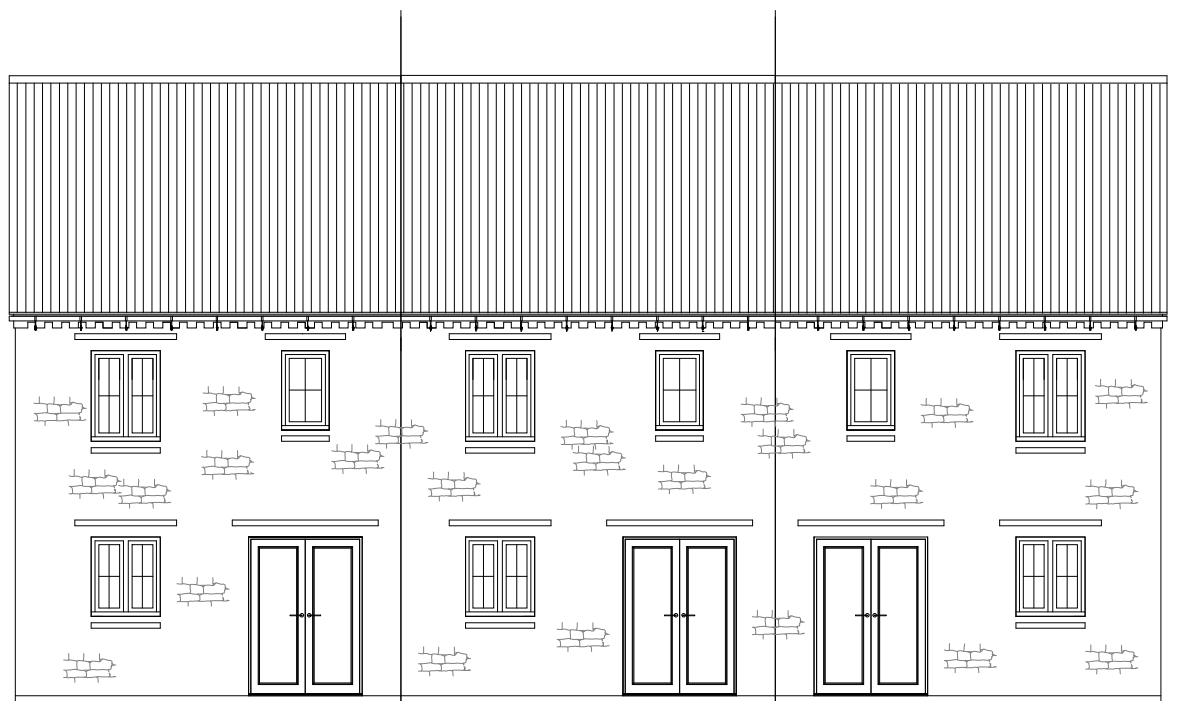

REAR ELEVATION

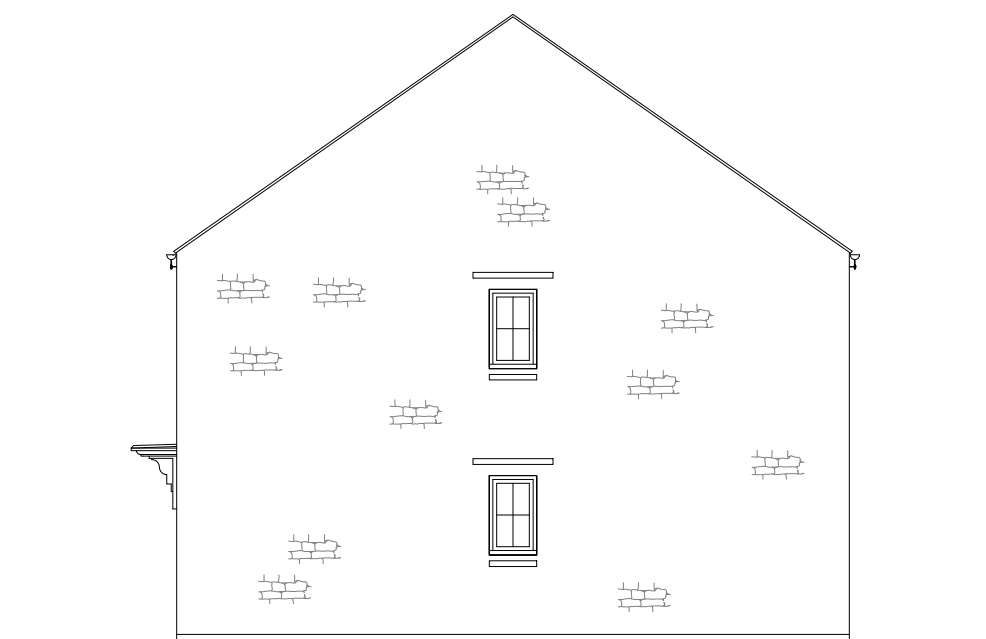

SIDE ELEVATION



PROJECT

Bodicote

DRAWING

House Type Planning Drawing
House Type: Maidstone (Terrace)
Elevations - Sheet 2 of 2

SCALE	DATE	AUTHOR	REV
1:100@A3	Nov 19	IR	B

JOB NO.	DRAWING NO.
7942	BOD.HT.109

CHARACTER AREA:
Main Street

Housetype	Maidstone	Variation	Stone	PLOT No. - As Drawn: Opposite: 227, 228, 229.
Bedrooms	3	Persons	5	
Sq.ft	830	Sq.m	77.1	