



scale 1:100

 

NOTES

REV	DESCRIPTION	DATE	AUTH	CHK'D
A	Units handed. Canopy removed. Fenestration changed to cross bar. Lounge window size reduced and repositioned Bed 1 windws realigned	12.02.2020	PH	PH

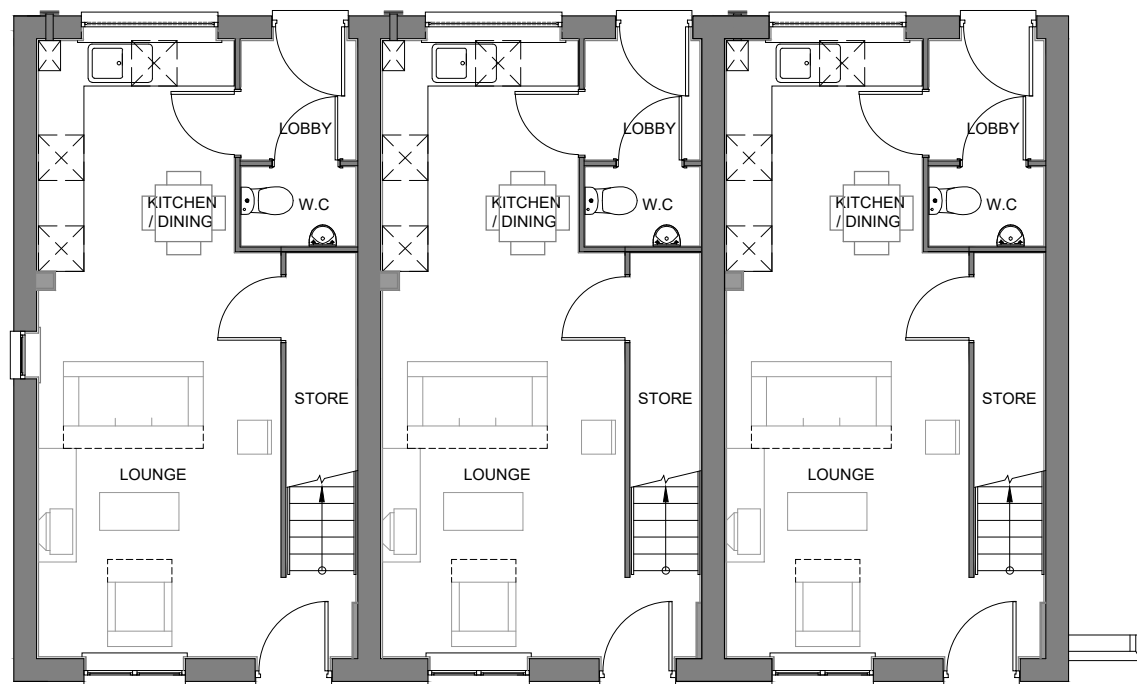

GROUND FLOOR



PROJECT
Bodicote

DRAWING
House Type Planning Drawing
House Type: Type 50 (Terrace)
Floor Plans - Sheet 1 of 4

SCALE	DATE	AUTHOR	REV
1:100@A3	08.11.19	IR	A

JOB NO.	DRAWING NO.
7942	BOD.HT.112

CHARACTER AREA
Main Street

Housetype	Type 50	Variation	Brick	PLOT No. - As Drawn: 210, 211, 212, 213, 214. Opposite:
Bedrooms	2	Persons	4	
Sq.ft	750	Sq.m	69.7	