


scale 1:100




NOTES

REV	DESCRIPTION	DATE	AUTH	CHK'D
-----	-------------	------	------	-------

 

REAR ELEVATION

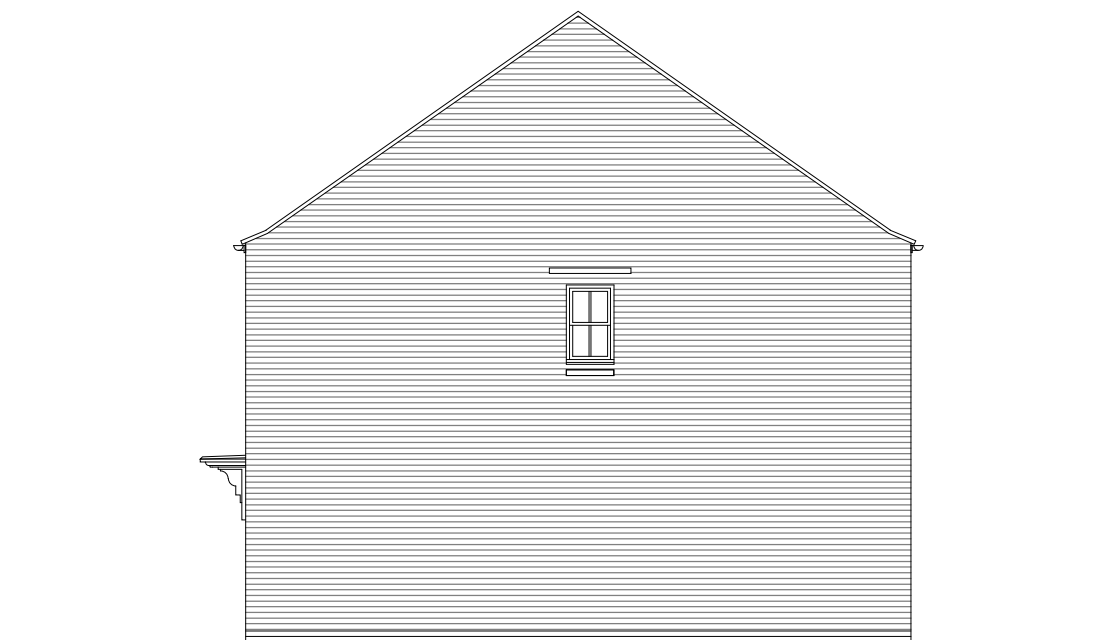

SIDE ELEVATION



PROJECT

Bodicote

DRAWING

House Type Planning Drawing
House Type: Type 50 (Terrace)
Elevations - Sheet 4 of 4

SCALE	DATE	AUTHOR	REV
1:100@A3	08.11.19	IR	*

JOB NO.	DRAWING NO.
7942	BOD.HT.115

CHARACTER AREA

Main Street

Housetype	Type 50	Variation	Brick	PLOT No. - As Drawn: 210, 211, 212, 213, 214. Opposite:
Bedrooms	2	Persons	4	
Sq.ft	750	Sq.m	69.7	