



FIRST FLOOR PLAN

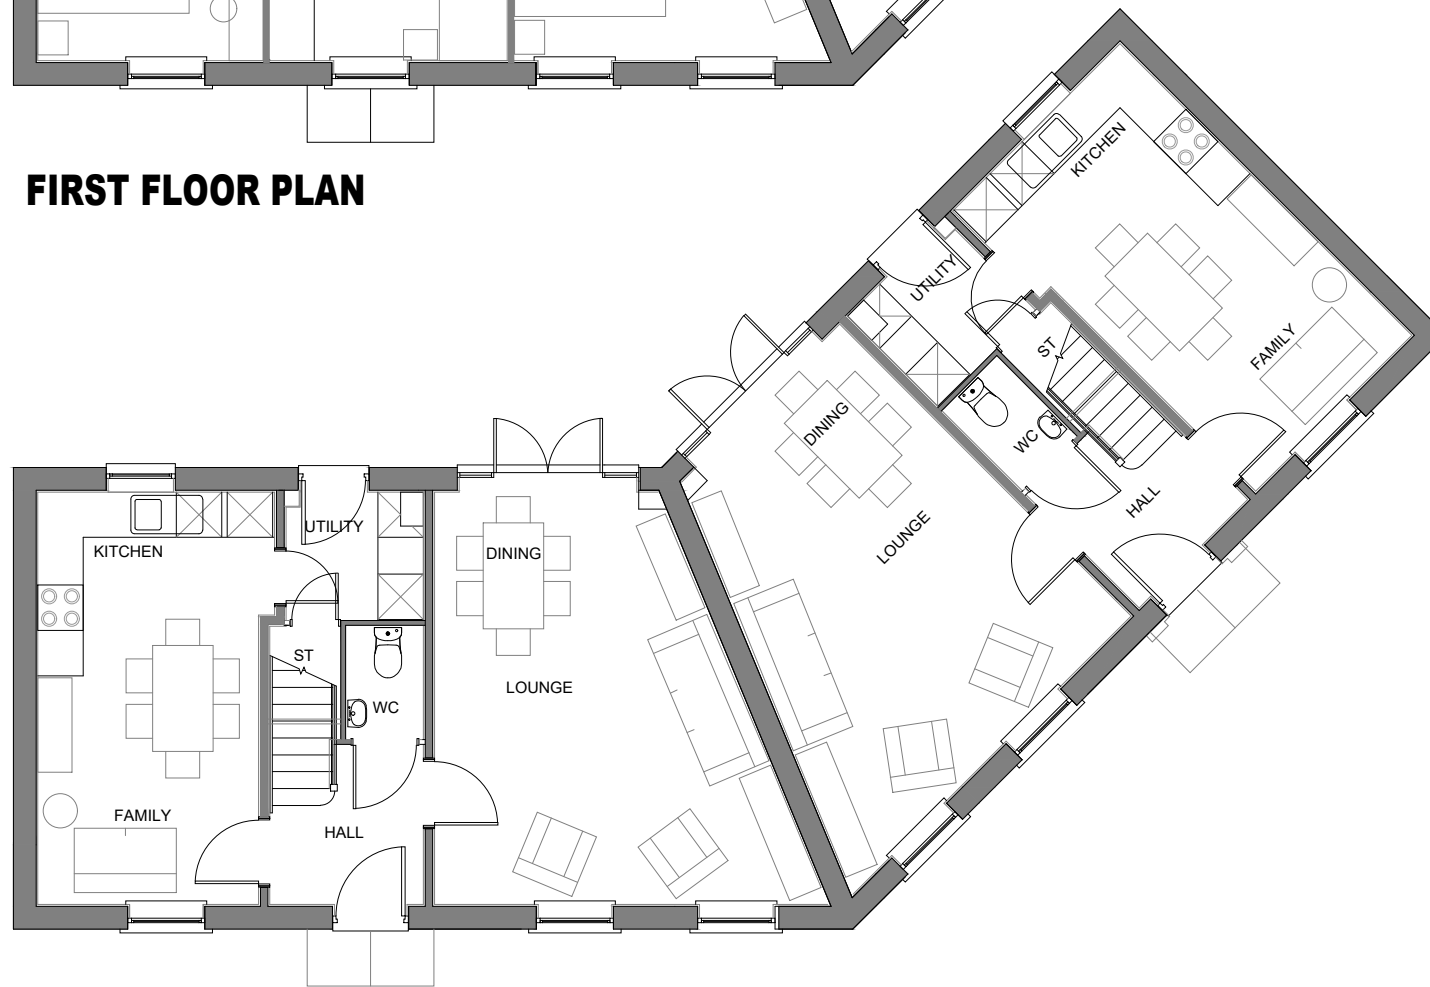

GROUND FLOOR PLAN

scale 1:100

 

NOTES

REV	DESCRIPTION	DATE	AUTH	CHK'D
-----	-------------	------	------	-------

REV	DESCRIPTION	DATE	AUTH	CHK'D



PROJECT

Bodicote

DRAWING

House Type Planning Drawing
 House Type: Wykham (Semi)
 Floorplans - Sheet 1 of 2

SCALE	DATE	AUTHOR	REV
1:100@A3	Nov 19	IR	*

JOB NO.	DRAWING NO.
7942	BOD.HT.122

CHARACTER AREA:
Neighbourhood

Housetype	Wykham	Variation	Render	PLOT No. As Drawn: 238. Opposite: 239.
Bedrooms	3	Persons	5	
Sq.ft	1093	Sq.m	101.5	