

GRP chimneys apply to selected plots only, please refer to the Materials layout.


scale 1:100
0 2m 4m 6m

NOTES

REV	DESCRIPTION	DATE	AUTH	CHK'D
A	Units linked with ginnal at plot 246	20.02.2020	PH	PH
B	Unit arrangement revised	18.05.2020	PH	PH




FRONT ELEVATION

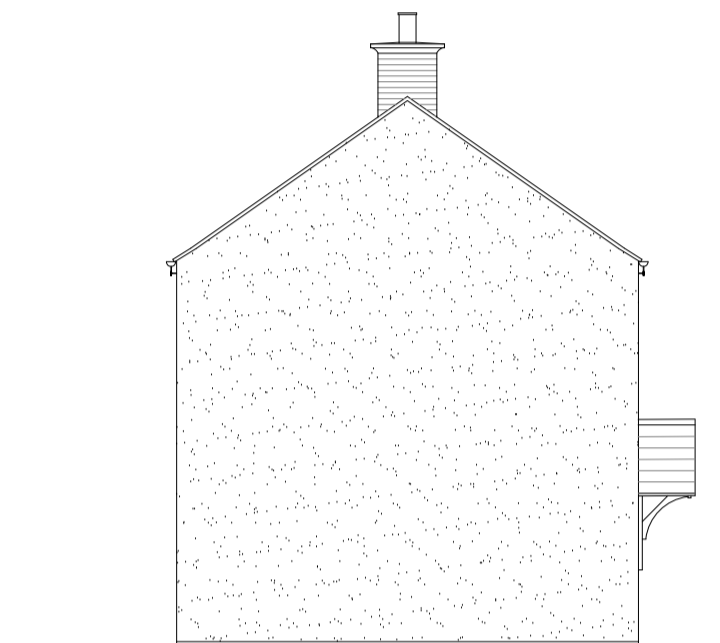

SIDE ELEVATION



REAR ELEVATION

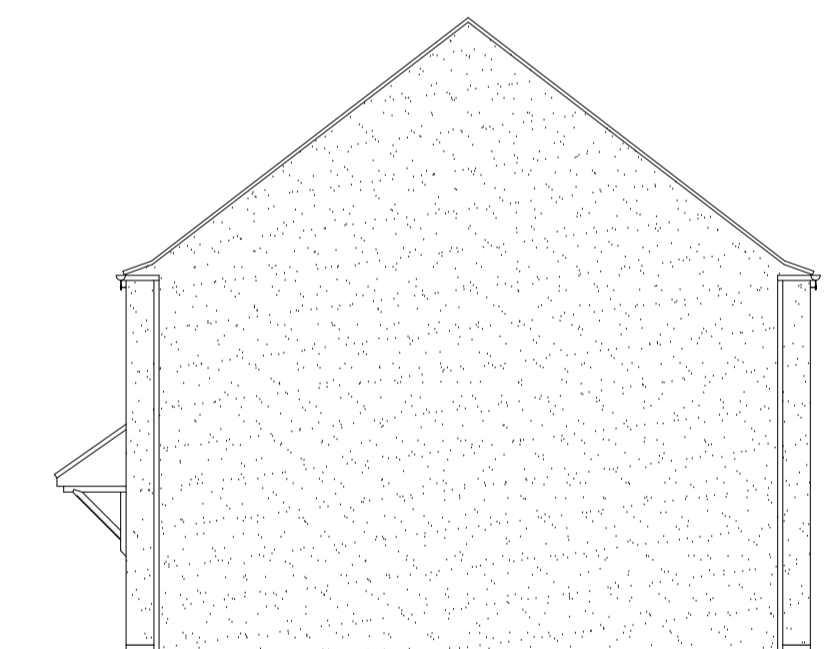

SIDE ELEVATION



PROJECT
Bodicote

DRAWING
House Type Planning Drawing
House Type: WYK1, CHE, MAI (Semi/Det)
Elevations - Sheet 2 of 2

SCALE 1:100@A1 DATE Nov 19 AUTHOR IR REV B

JOB NO. 7942 DRAWING NO. BOD.HT.125

CHARACTER AREA:
Neighbourhood

House type	Wykham	Variation	Render	PLOT No.	As Drawn: 245.	Opposite: 246.	House type	Bloxham	Variation	Render	PLOT No.	As Drawn: .	Opposite: 244.	House type	Lutterworth	Variation	Render	PLOT No.	As Drawn: 247.	Opposite:
Bedrooms	3	Persons	5				Bedrooms	3	Persons	6				Bedrooms	3	Persons	5			
Sq.ft	1093	Sq.m	101.5				Sq.ft	1273	Sq.m	118.27				Sq.ft	1001	Sq.m	93.0			