



scale 1:100

 


NOTES

REV	DESCRIPTION	DATE	AUTH	CHK'D
A	Fenestration to lounge revised	10.02.2020	PH	PH

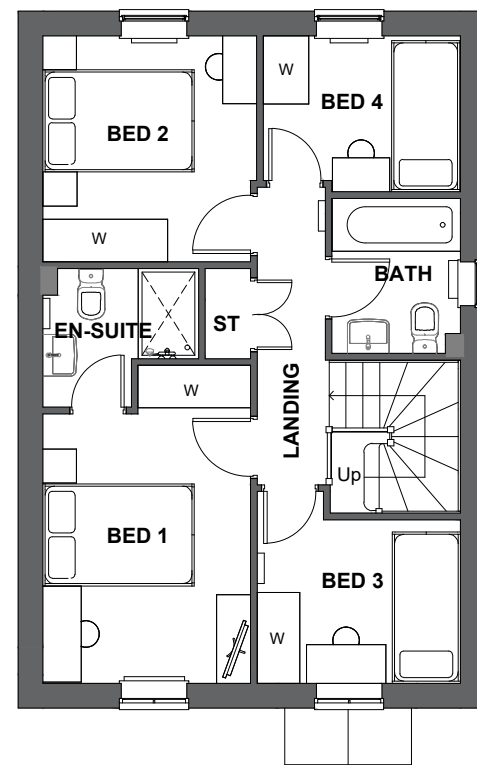

FIRST FLOOR PLAN

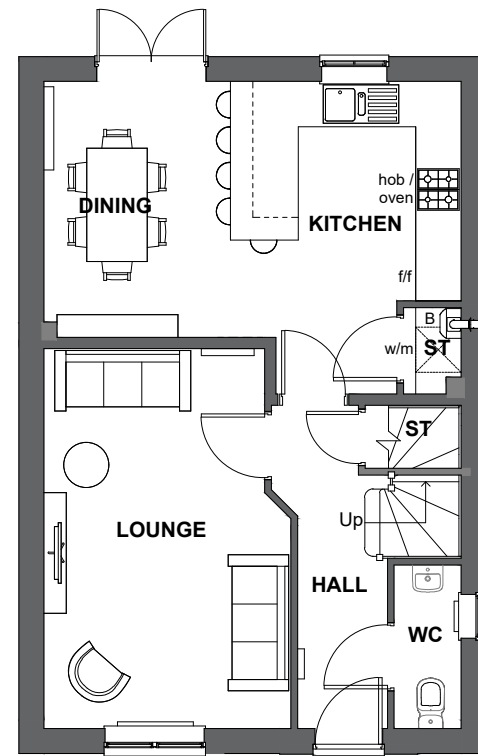

GROUND FLOOR PLAN



PROJECT

Bodicote

DRAWING

House Type Planning Drawing
House Type: Chester
Floorplans - Sheet 1 of 2

SCALE	DATE	AUTHOR	REV
1:100@A3	Nov 19	IR	A

JOB NO.	DRAWING NO.
7942	BOD.HT.128

CHARACTER AREA:
Neighbourhood

Housetype	Chester	Variation	Brick	PLOT No. As Drawn: 237. Opposite:
Bedrooms	4	Persons	6	
Sq.ft	1032	Sq.m	95.9	