



scale 1:100

 


NOTES

REV	DESCRIPTION	DATE	AUTH	CHK'D
A	Thornton front ele windows revised. Wykham eaves lowered. Porch canopies simplified	15.05.2020	PH	PH

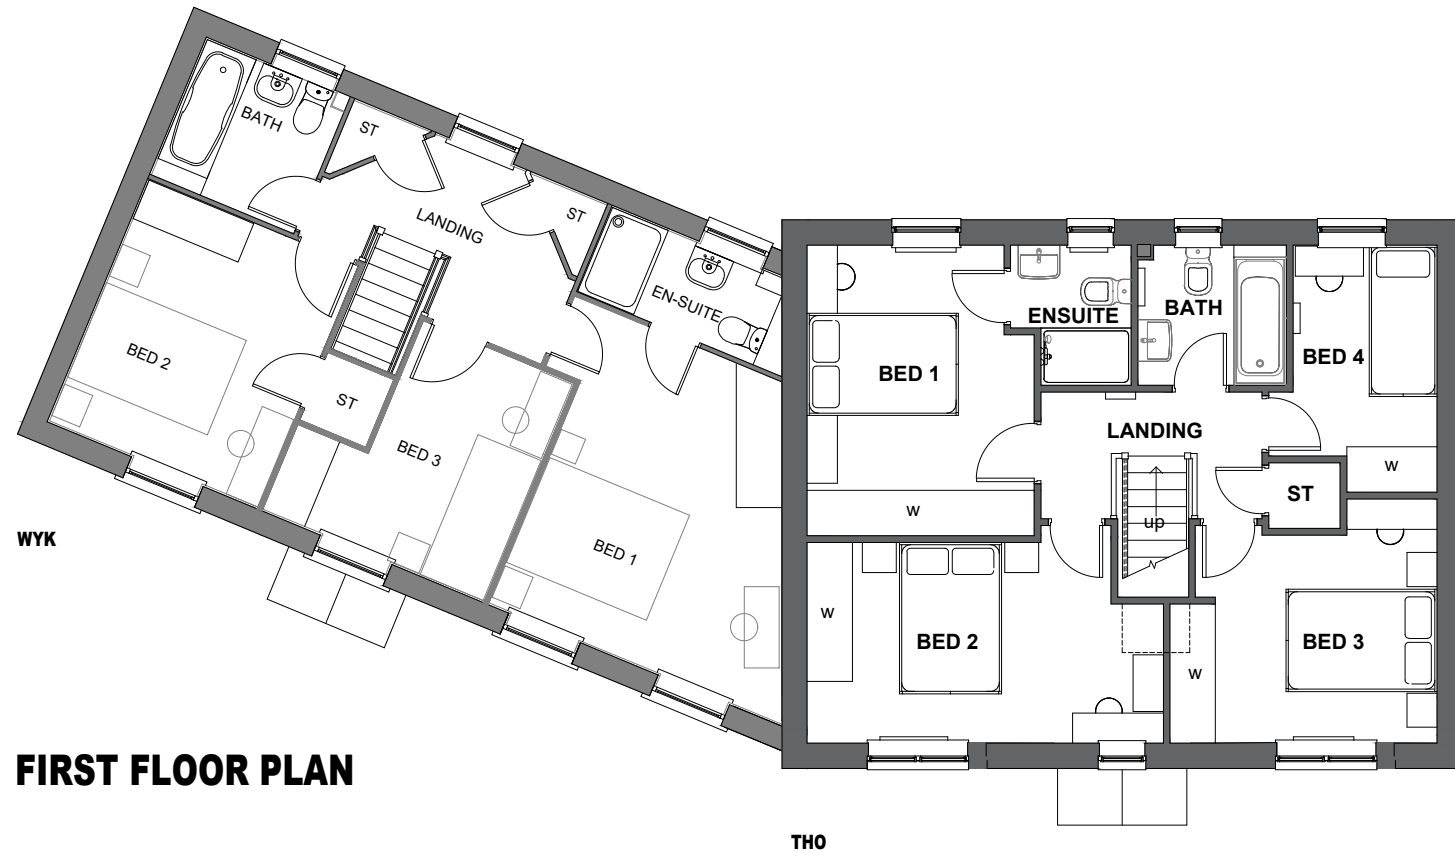

FIRST FLOOR PLAN

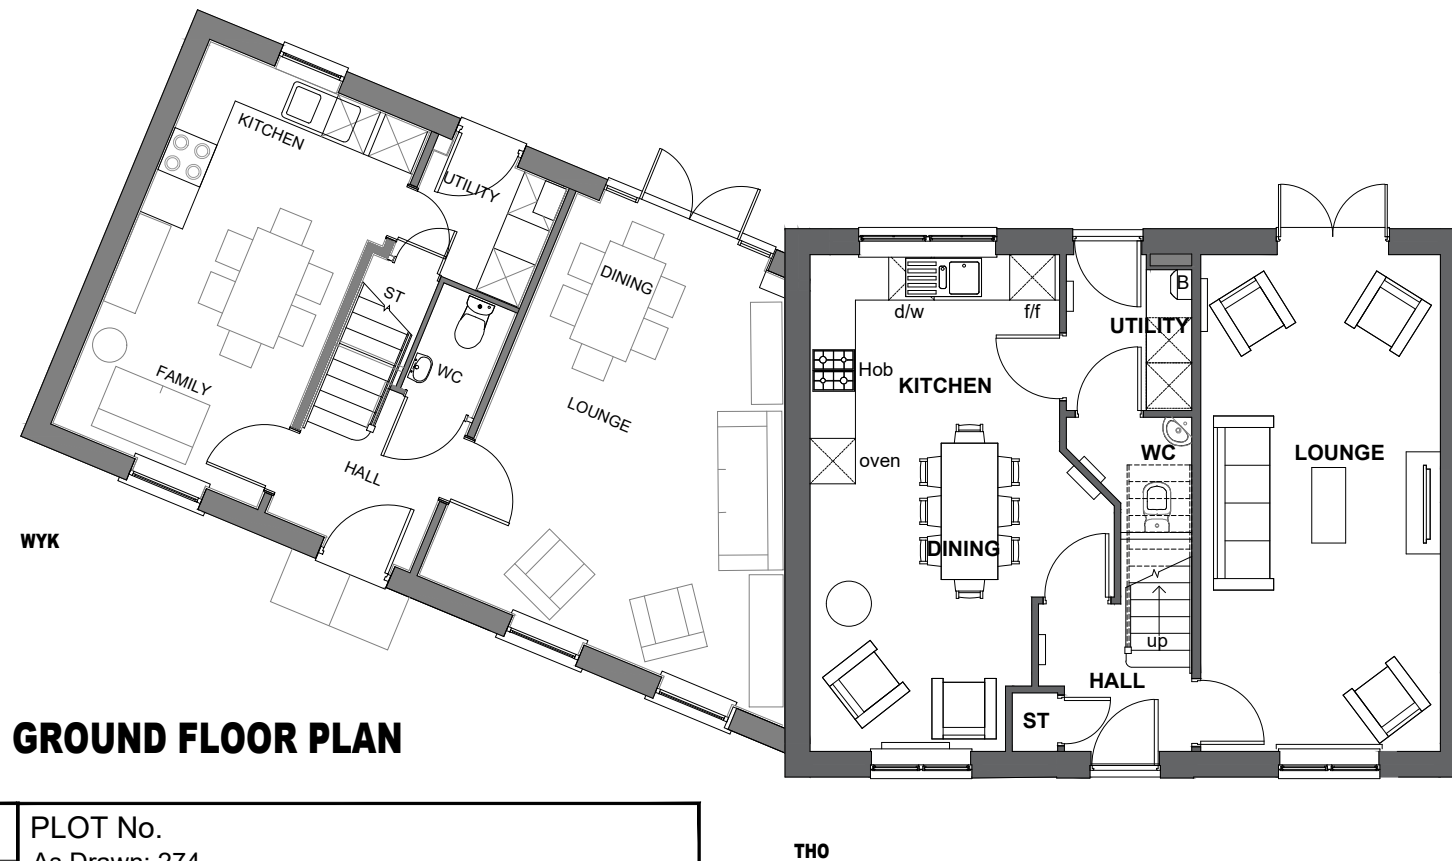

GROUND FLOOR PLAN

Housetype	Wykham	Variation	Brick	PLOT No.
Bedrooms	3	Persons	5	As Drawn: 274.
Sq.ft	1093	Sq.m	101.5	Opposite:
Housetype	Thornton	Variation	Brick	PLOT No.
Bedrooms	4	Persons	7	As Drawn: 273.
Sq.ft	1191	Sq.m	110.7	Opposite:



PROJECT

Bodicote

DRAWING

House Type Planning Drawing
House Type: Thornton & Wykam (Semi)
Floorplans - Sheet 1 of 2

SCALE	DATE	AUTHOR	REV
1:100@A3	Nov 19	IR	A

JOB NO.	DRAWING NO.
7942	BOD.HT.134

CHARACTER AREA:
Neighbourhood