


scale 1:100



NOTES

REV	DESCRIPTION	DATE	AUTH	CHK'D
A	Fenestration to lounge revised	10.02.2020	PH	PH
B	Porch canopy simplified	15.05.2020	PH	PH

 


FRONT ELEVATION



SIDE ELEVATION



REAR ELEVATION

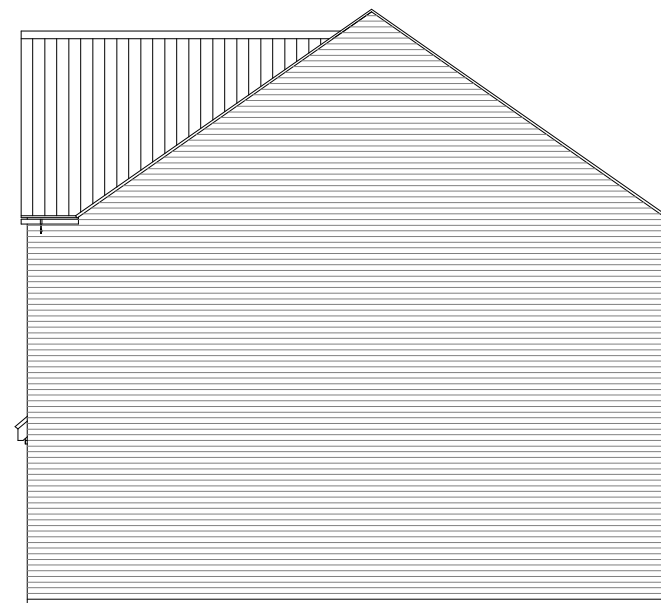

SIDE ELEVATION



PROJECT

Bodicote

DRAWING

House Type Planning Drawing
House Type: Radleigh
Elevations - Sheet 2 of 2

SCALE	DATE	AUTHOR	REV
1:100@A3	Nov 19	IR	B

JOB NO.	DRAWING NO.
7942	BOD.HT.137

CHARACTER AREA:
Neighbourhood

Housetype	Radleigh	Variation	Brick	PLOT No. As Drawn: 196. Opposite: 195.
Bedrooms	4	Persons	8	
Sq.ft	1307	Sq.m	121.4	