



scale 1:100

 

NOTES


REV	DESCRIPTION	DATE	AUTH	CHK'D
A	Fenestration to front ele. of T50 revised	10.02.2020	PH	PH
B	Fenestration to front gable of T55 revised	15.05.2020	PH	PH

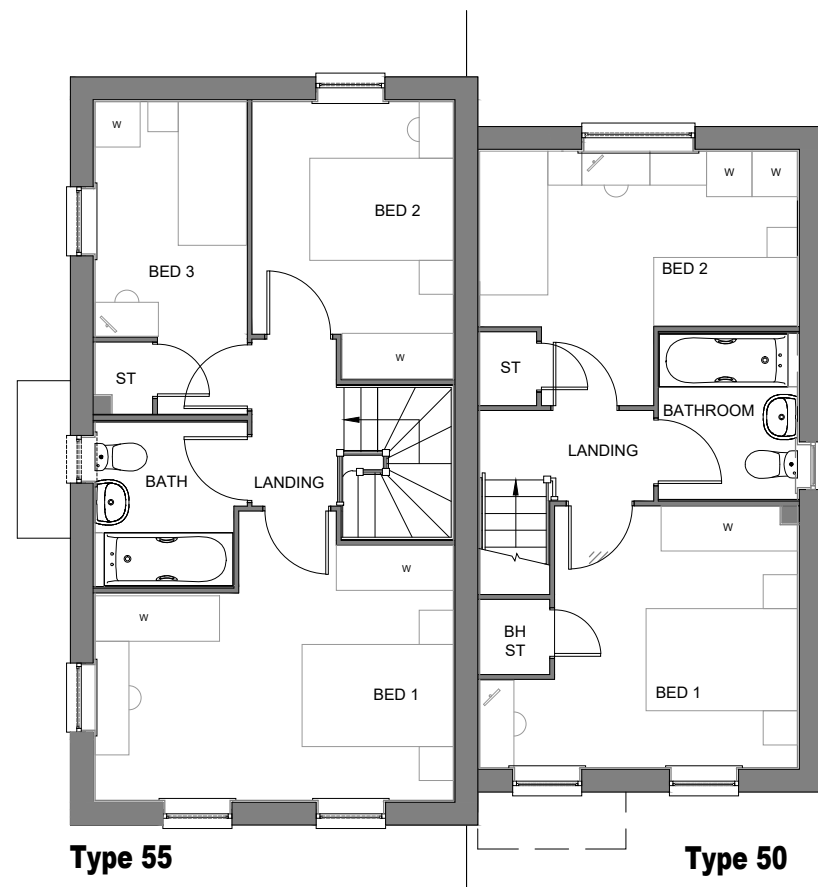

Type 55

Type 50

FIRST FLOOR PLAN

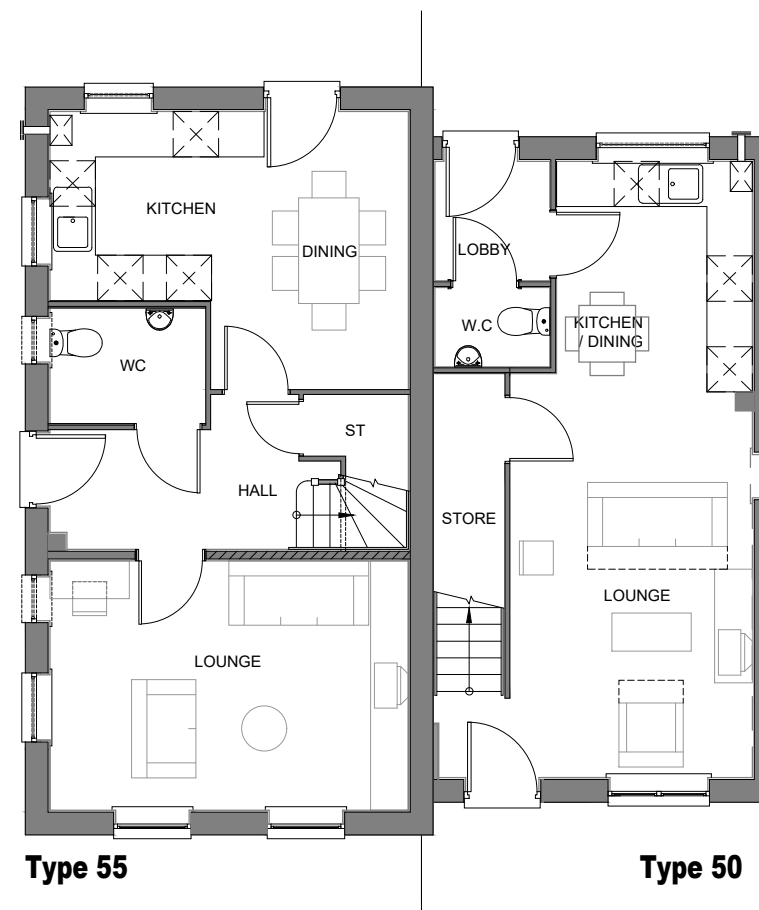

Type 55

Type 50

GROUND FLOOR PLAN



PROJECT

Bodicote

DRAWING

House Type Planning Drawing
House Type: 50 & 55
Floorplans - Sheet 1 of 2

SCALE	DATE	AUTHOR	REV
1:100@A3	Nov 19	IR	B

JOB NO.	DRAWING NO.
7942	BOD.HT.141

CHARACTER AREA
Neighbourhood

Housetype	Type 55	Variation	Brick	PLOT No. As Drawn: 236. Opposite: 258
Bedrooms	3	Persons	5	
Sq.ft	958	Sq.m	89.0	
Housetype	Type 50	Variation	Brick	PLOT No. As Drawn: 235, 259. Opposite:
Bedrooms	2	Persons	4	
Sq.ft	750	Sq.m	69.7	