

scale 1:100




NOTES

REV	DESCRIPTION	DATE	AUTH	CHK'D
A	Fenestration to front ele revised	25.01.2020	PH	PH
B	Porch canopies simplified	25.01.2020	PH	PH




FRONT ELEVATION

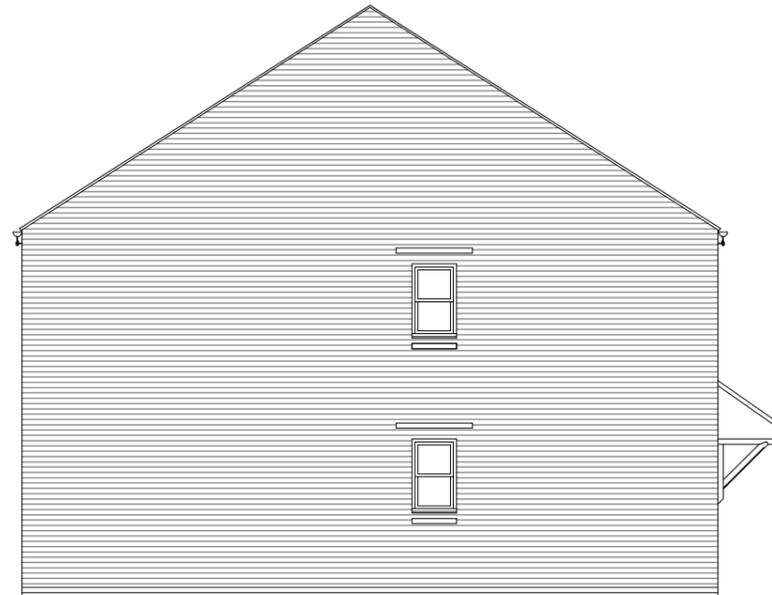

SIDE ELEVATION



REAR ELEVATION

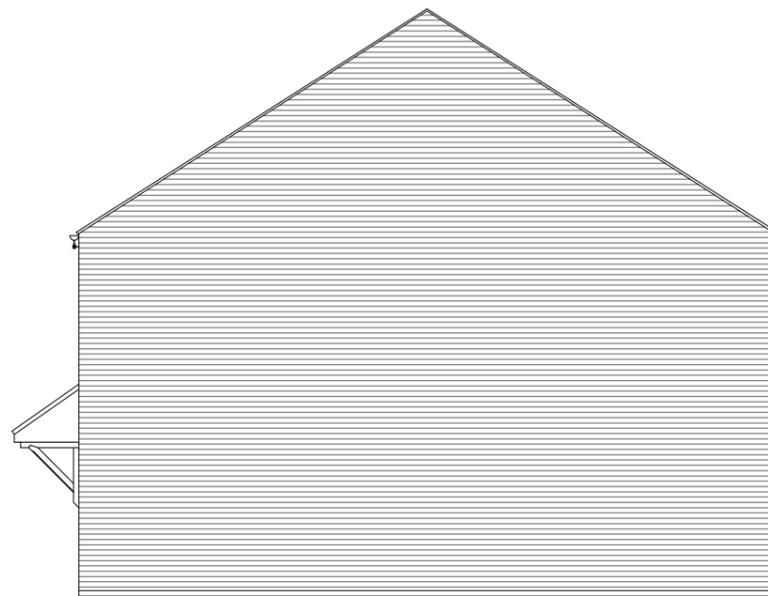

SIDE ELEVATION



PROJECT

Bodicote

DRAWING

House Type Planning Drawing
House Type: Type 52 (Semi-Detached)
Elevations - Sheet 2 of 2

SCALE	DATE	AUTHOR	REV
1:100@A3	Nov 19	IR	B

JOB NO.	DRAWING NO.
7942	BOD.HT.148

CHARACTER AREA
Neighbourhood

Housetype	Type 52	Variation	Brick	PLOT No. As Drawn: 260, 261. Opposite:
Bedrooms	3	Persons	5	
Sq.ft	930	Sq.m	86.4	