


scale 1:100



NOTES

REV	DESCRIPTION	DATE	AUTH	CHK'D
-----	-------------	------	------	-------

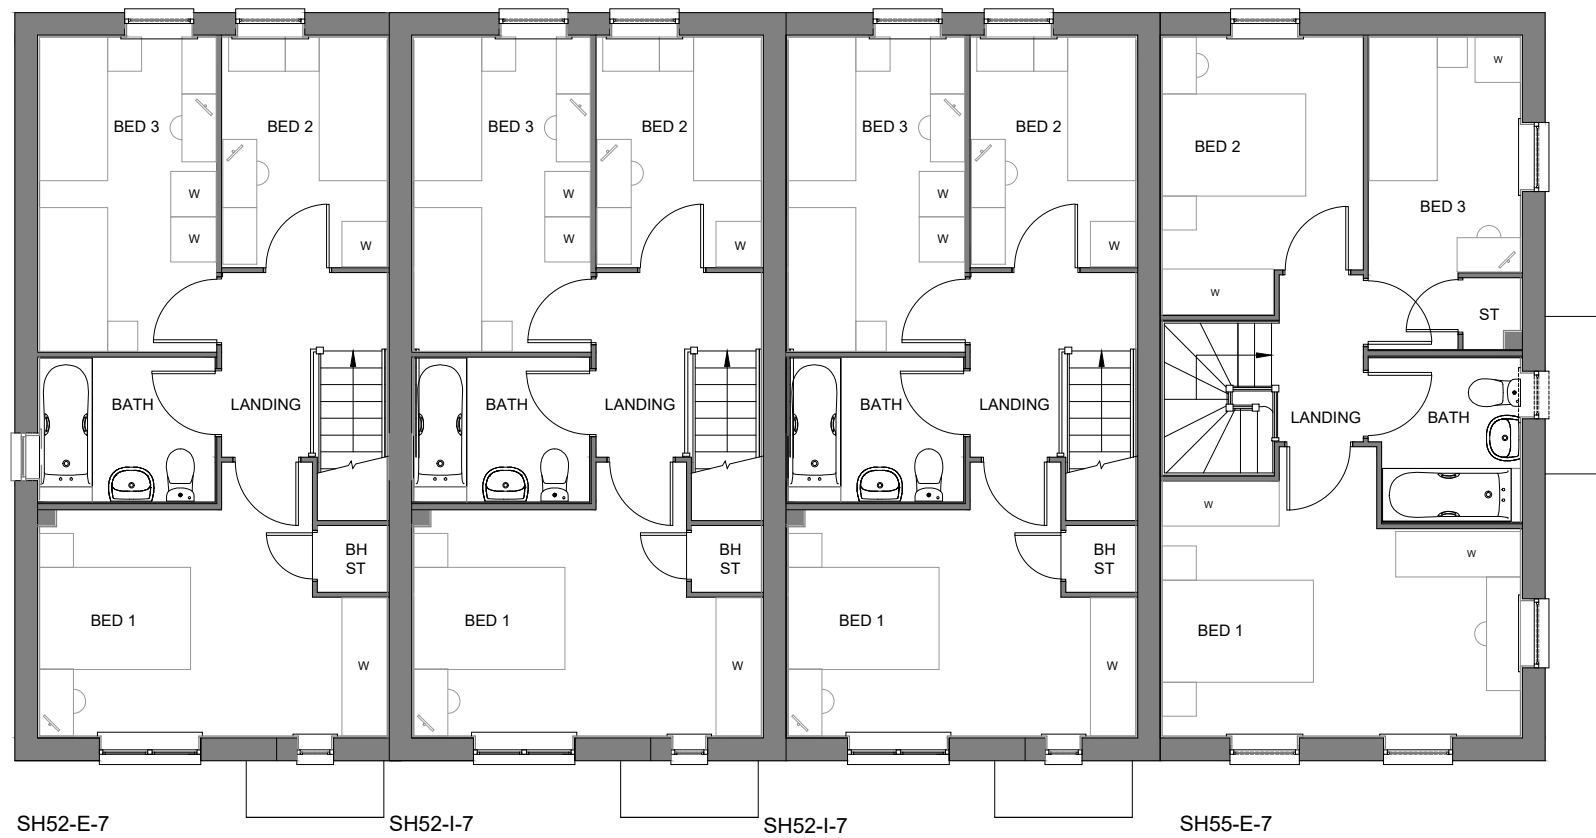

**FIRST FLOOR**



**GROUND FLOOR**



PROJECT  
**Bodicote**

DRAWING  
House Type Planning Drawing  
House Type: Type 52 & 55 (Terrace)  
Floor Plans - Sheet 1 of 2

SCALE	DATE	AUTHOR	REV
1:100@A3	May 2020	PH	*

JOB NO.	DRAWING NO.
7942	BOD.HT.148.1

CHARACTER AREA  
Neighbourhood

Housetype	Type 52	Variation	Brick	PLOT No. As Drawn: 241, 242, 243. Opposite:	Housetype	SH55	Variation	Brick	PLOT No. - As Drawn: 240 Opposite:
Bedrooms	3	Persons	5		Bedrooms	3	Persons	5	
Sq.ft	930	Sq.m	86.4		Sq.ft	958	Sq.m	89	