

scale 1:100




NOTES

| REV | DESCRIPTION | DATE | AUTH | CHK'D |
|-----|--|------------|------|-------|
| A | Clipped eaves and plain verges in lieu of exposed rafters and barge boards. Fenestration to front elev. revised. | 10.02.2020 | PH | PH |
| B | Porch canopy simplified | 15.05.2020 | PH | PH |




FRONT ELEVATION

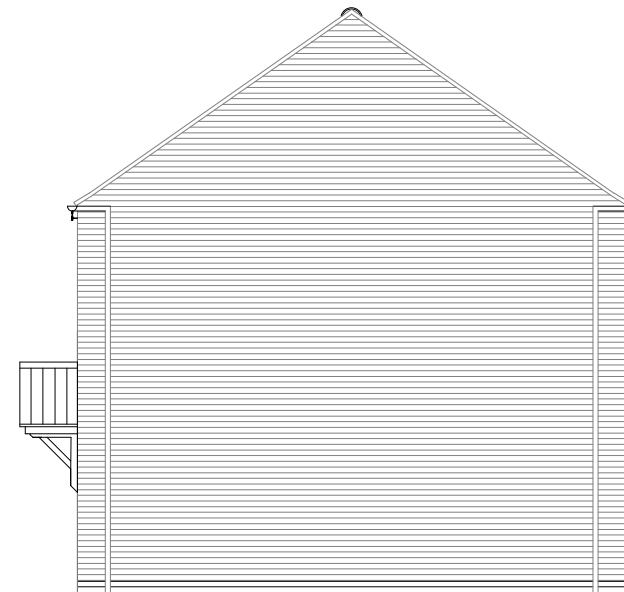

SIDE ELEVATION



REAR ELEVATION

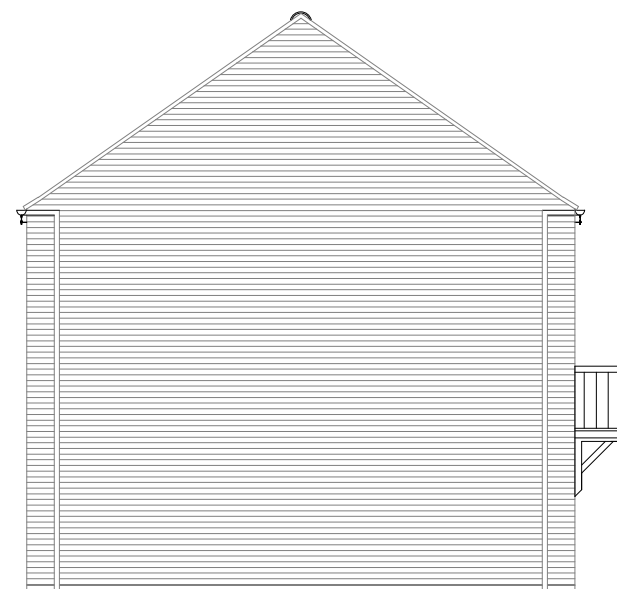

SIDE ELEVATION



PROJECT

Bodicote

DRAWING

House Type Planning Drawing
House Type: Thornton (Detached)
Elevations - Sheet 2 of 2

| SCALE | DATE | AUTHOR | REV |
|----------|--------|--------|-----|
| 1:100@A3 | Nov 19 | IR | B |

| JOB NO. | DRAWING NO. |
|---------|-------------|
| 7942 | BOD.HT.152 |

CHARACTER AREA:

Rural Edge

| | | | | |
|-----------|----------|-----------|-------|---|
| Housetype | Thornton | Variation | Brick | PLOT No. As Drawn: 191. Opposite: |
| Bedrooms | 4 | Persons | 7 | |
| Sq.ft | 1191 | Sq.m | 110.7 | |