





NOTES				
REV	DESCRIPTION	DATE	AUTH	CHK'D

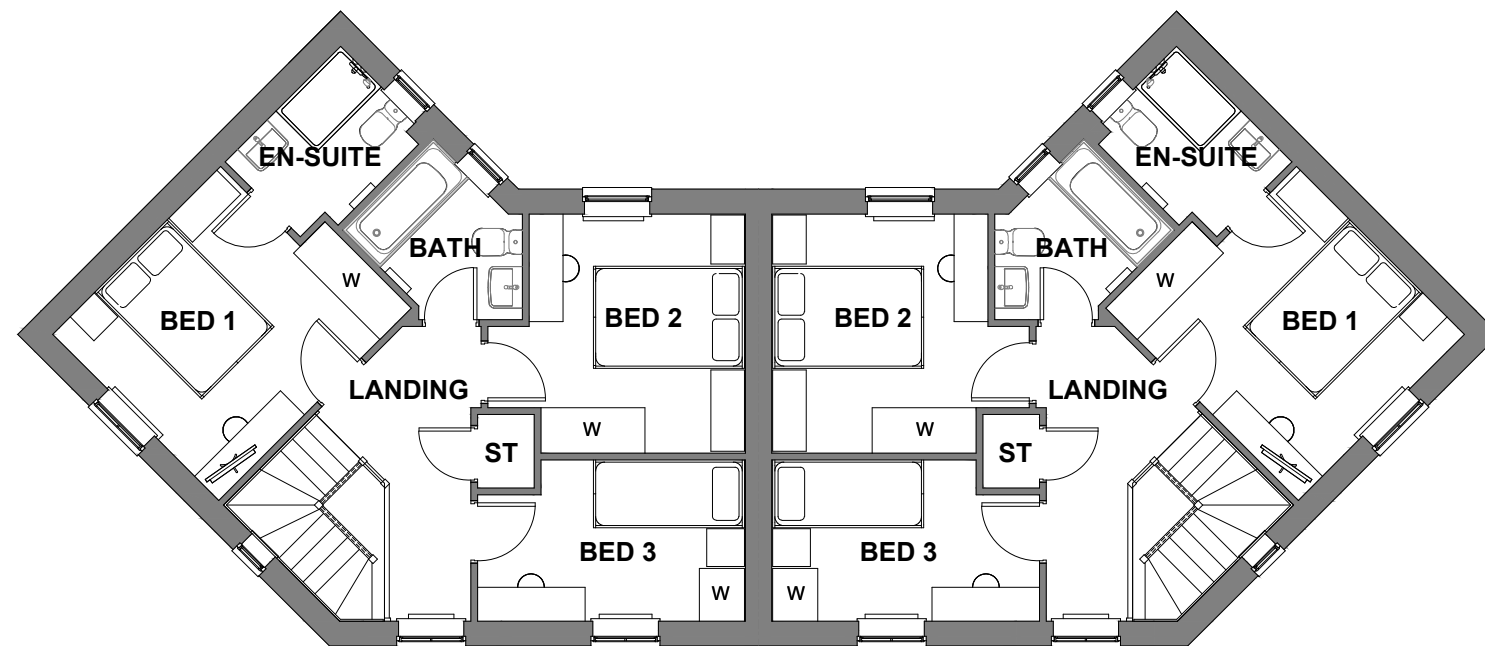

FIRST FLOOR PLAN

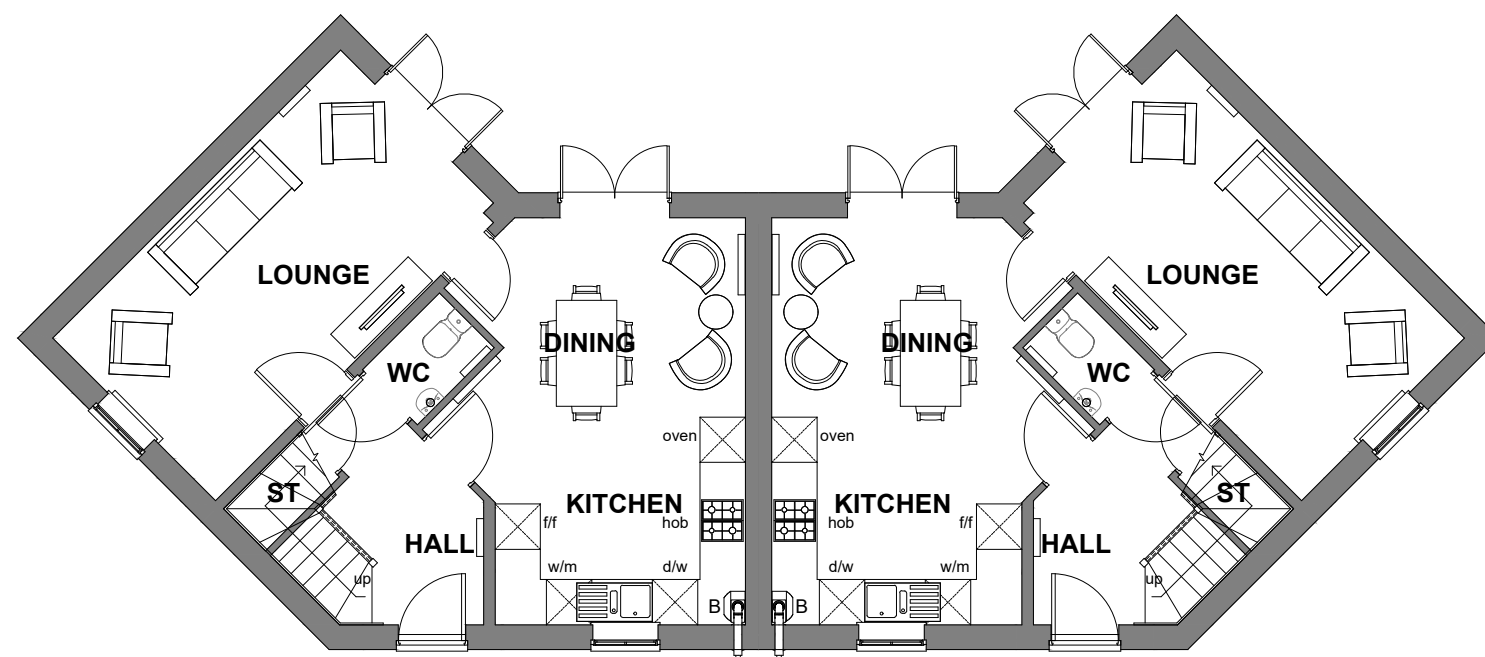

GROUND FLOOR PLAN



PROJECT
Bodicote

DRAWING
House Type Planning Drawing
House Type: Lutterworth (Semi)
Floorplans - Sheet 1 of 2

SCALE	DATE	AUTHOR	REV
1:100@A3	Nov 19	IR	*

JOB NO.	DRAWING NO.
7942	BOD.HT.163

CHARACTER AREA:
Saltway Edge

Housetype	Lutterworth	Variation	Stone	PLOT No. As Drawn: 189, 267. Opposite: 190, 268.
Bedrooms	3	Persons	5	
Sq.ft	1001	Sq.m	93.0	