

GRP chimneys apply to selected plots only, please refer to the Materials layout.


scale 1:100



FRONT ELEVATION

NOTES


REV	DESCRIPTION	DATE	AUTH	CHK'D
A	Unit now all render. Clipped eaves and plain verges in lieu of exposed rafters and barge boards	10.02.2020	PH	PH
B	Porch canopies simplified Facing material changed to stone	15.05.2020	PH	PH

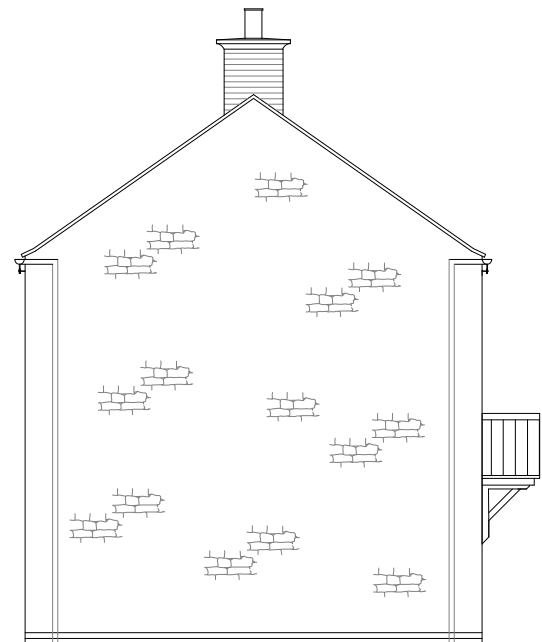

SIDE ELEVATION



REAR ELEVATION

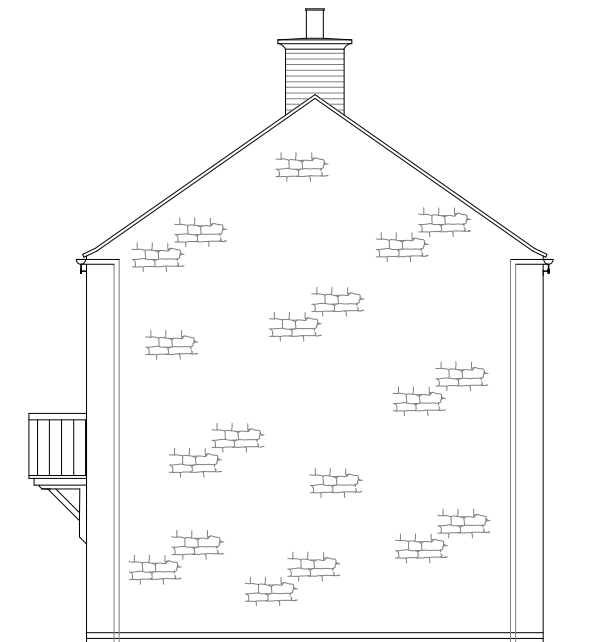

SIDE ELEVATION



PROJECT

Bodicote

DRAWING

House Type Planning Drawing
House Type: Lutterworth (Semi)
Elevations - Sheet 2 of 2

SCALE	DATE	AUTHOR	REV
1:100@A3	Nov 19	IR	B

JOB NO.	DRAWING NO.
7942	BOD.HT.164

CHARACTER AREA:
Saltway Edge

Housetype	Lutterworth	Variation	Stone	PLOT No. As Drawn: 189, 267. Opposite: 190, 268.
Bedrooms	3	Persons	5	
Sq.ft	1001	Sq.m	93.0	