


scale 1:100




NOTES

REV	DESCRIPTION	DATE	AUTH	CHK'D
A	Fenestration to front ele revised	10.02.2020	PH	PH

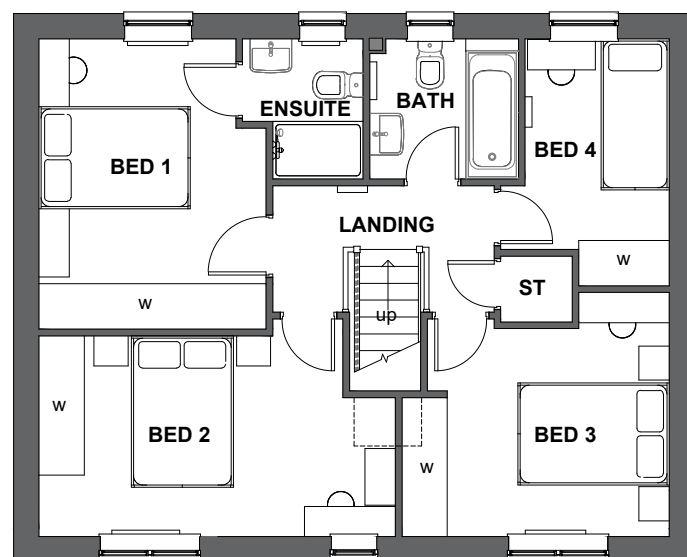

**FIRST FLOOR PLAN**

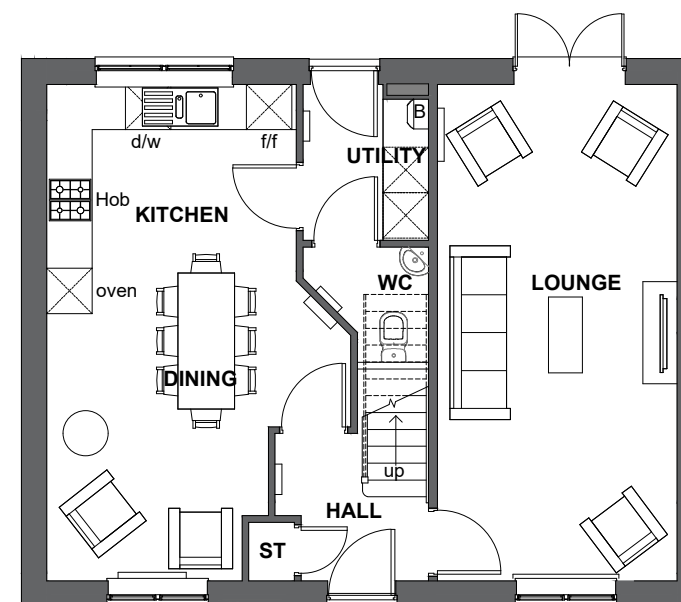

**GROUND FLOOR PLAN**



PROJECT

Bodicote

DRAWING

House Type Planning Drawing  
House Type: Thornton (Detached)  
Floorplans - Sheet 1 of 2

SCALE	DATE	AUTHOR	REV
1:100@A3	Nov 19	IR	A

JOB NO.	DRAWING NO.
7942	BOD.HT.165

CHARACTER AREA:  
Saltway Edge

Housetype	Thornton	Variation	Brick	PLOT No. As Drawn: 264. Opposite: 265.
Bedrooms	4	Persons	7	
Sq.ft	1191	Sq.m	110.7	