


scale 1:100




NOTES

REV	DESCRIPTION	DATE	AUTH	CHK'D
-----	-------------	------	------	-------

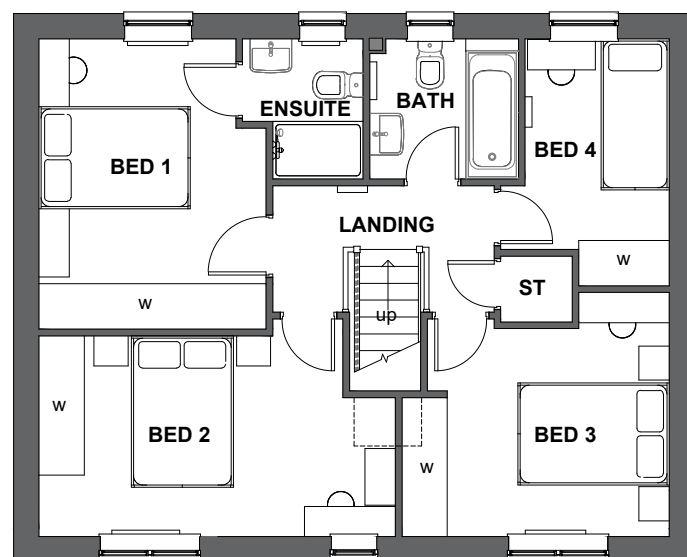

FIRST FLOOR PLAN

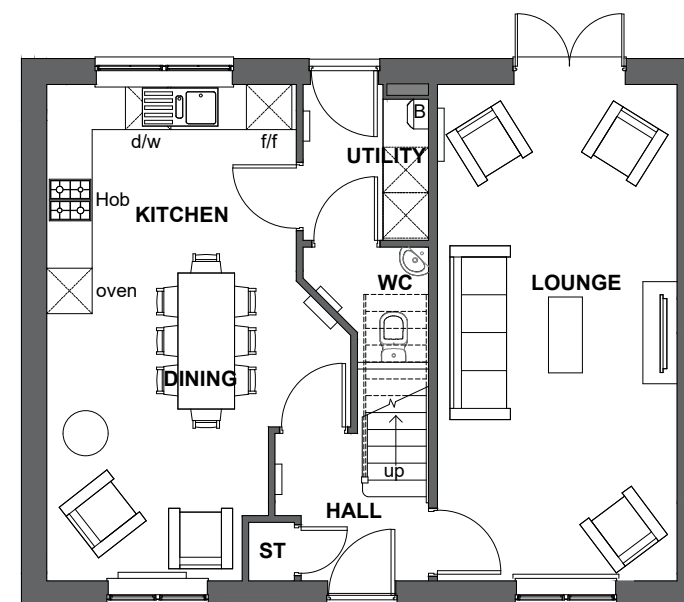

GROUND FLOOR PLAN



PROJECT

Bodicote

DRAWING

House Type Planning Drawing
House Type: Thornton (Detached)
Floorplans - Sheet 1 of 2

SCALE	DATE	AUTHOR	REV
1:100@A3	May 2020	PH	

JOB NO.	DRAWING NO.
7942	BOD.HT.166.1

CHARACTER AREA:
Saltway Edge

Housetype	Thornton	Variation	Stone	PLOT No. As Drawn: 186. Opposite:
Bedrooms	4	Persons	7	
Sq.ft	1191	Sq.m	110.7	