


scale 1:100




NOTES

REV	DESCRIPTION	DATE	AUTH	CHK'D
A	Clipped eaves and plain verges in lieu of exposed rafters and barges RWP added to front elevation	10.02.2020	PH	PH
B	Porch canopy simplified Facing material changed to stone	15.05.2020	PH	PH

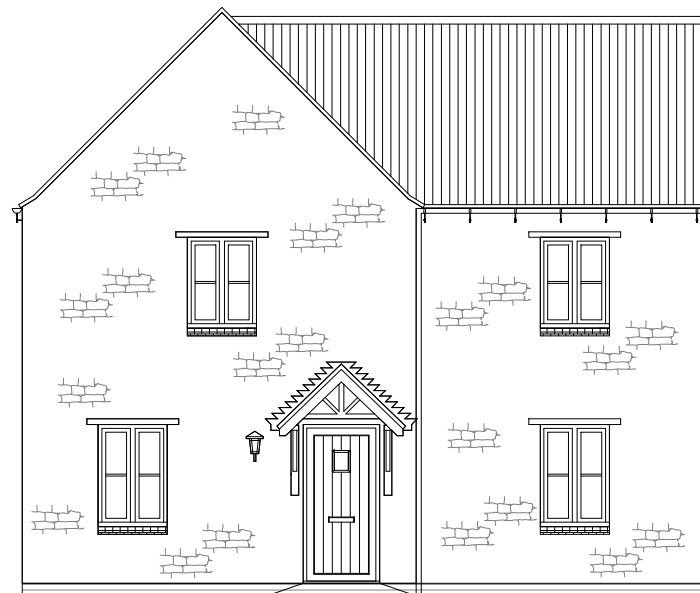


**FRONT ELEVATION**

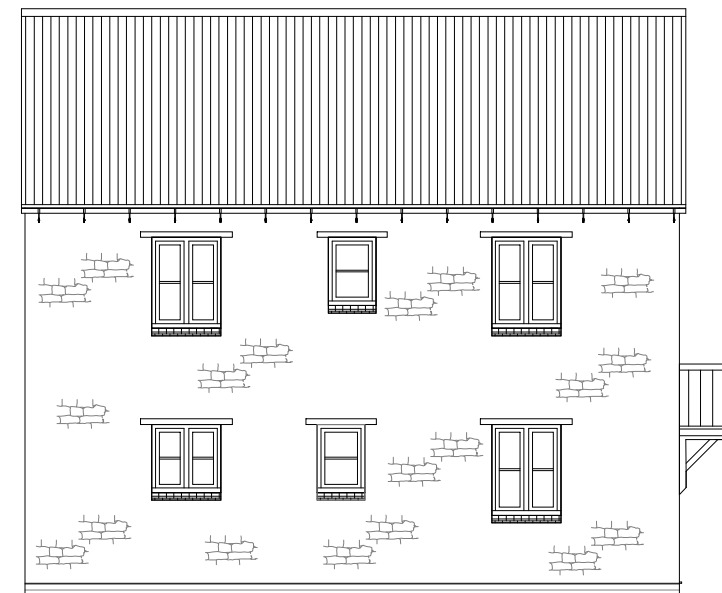

**SIDE ELEVATION**



**REAR ELEVATION**

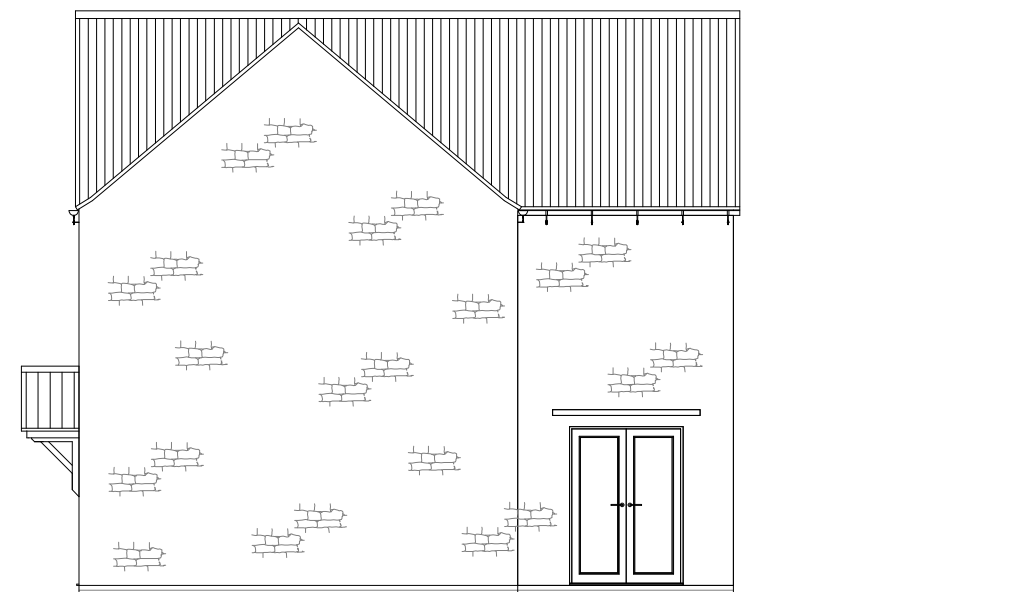

**SIDE ELEVATION**



PROJECT  
**Bodicote**

DRAWING  
House Type Planning Drawing  
House Type: Alderney (Detached)  
Elevations - Sheet 2 of 2

SCALE	DATE	AUTHOR	REV
1:100@A3	Nov 19	IR	B

JOB NO.	DRAWING NO.
7942	BOD.HT.168

CHARACTER AREA:  
Saltway Edge

Housetype	<b>Alderney</b>	Variation	<b>Stone</b>	PLOT No. As Drawn: 252. Opposite: 262.
Bedrooms	<b>4</b>	Persons	<b>7</b>	
Sq.ft	<b>1225</b>	Sq.m	<b>113.8</b>	