


NOTES

REV	DESCRIPTION	DATE	AUTH	CHK'D
A	Plot 17 handed. Lounge window size Front door and bed 3 window location to P382 revised	22.01.2020	PNH	PNH

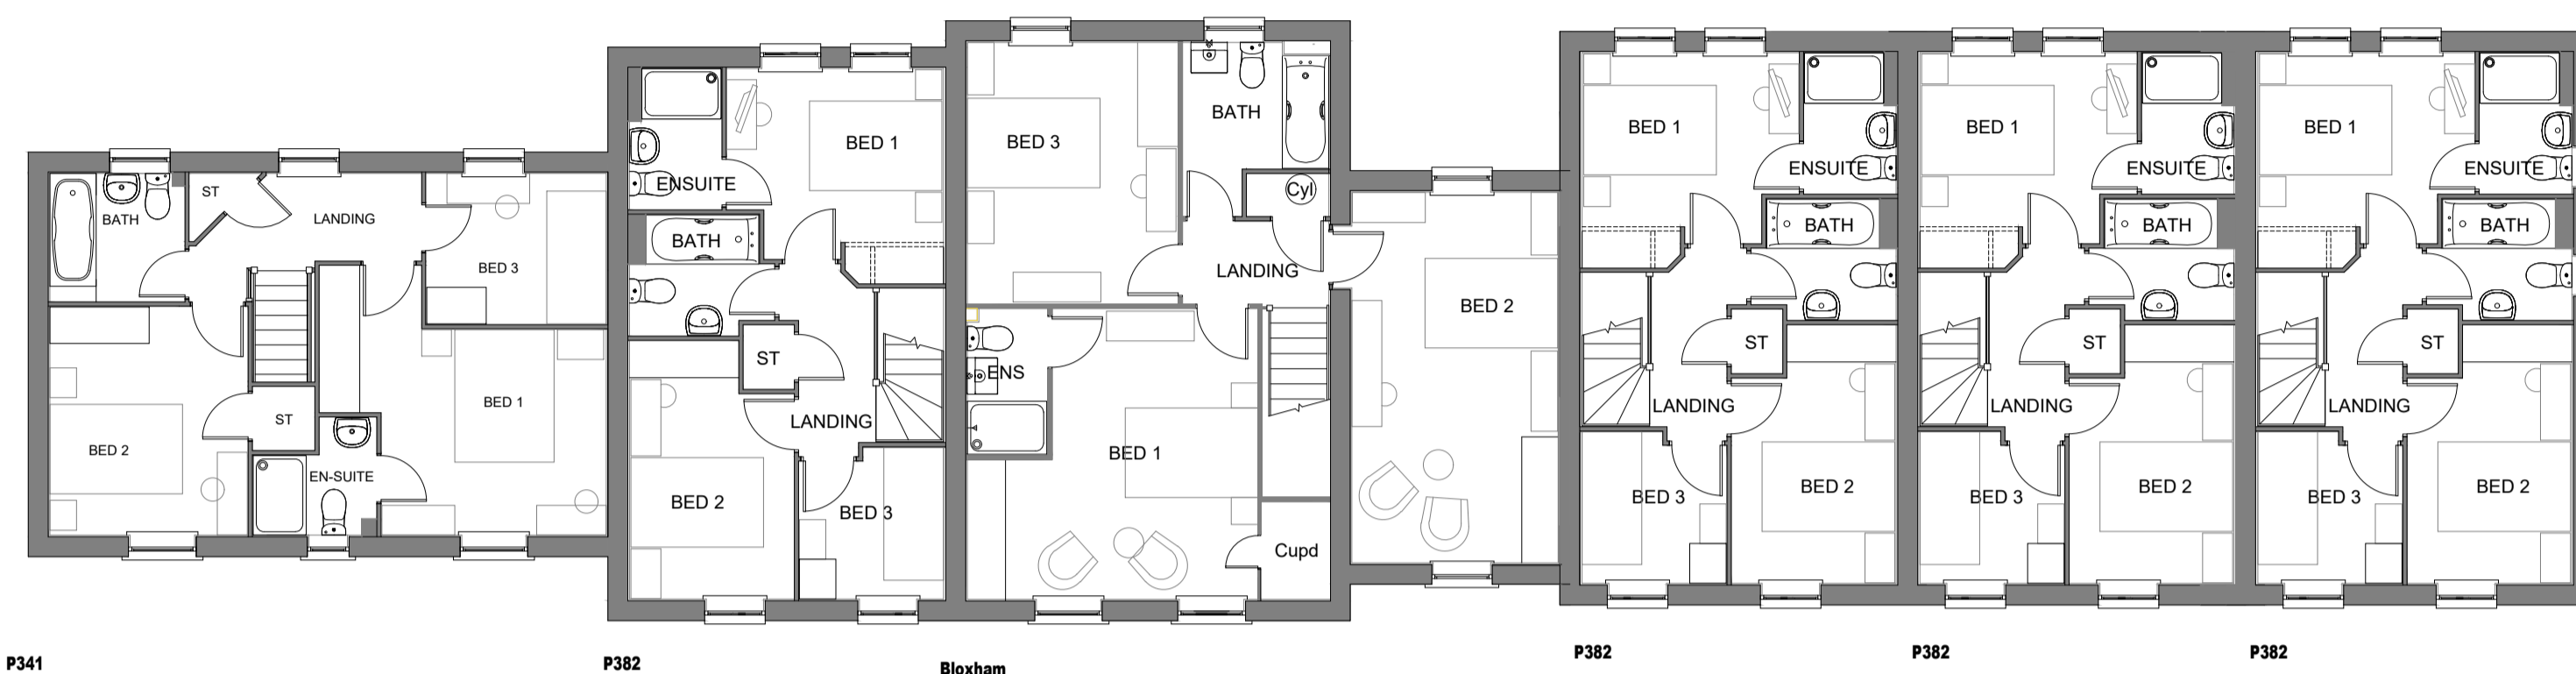

P341

P382


Bloxham

P382

P382

P382

FIRST FLOOR PLAN

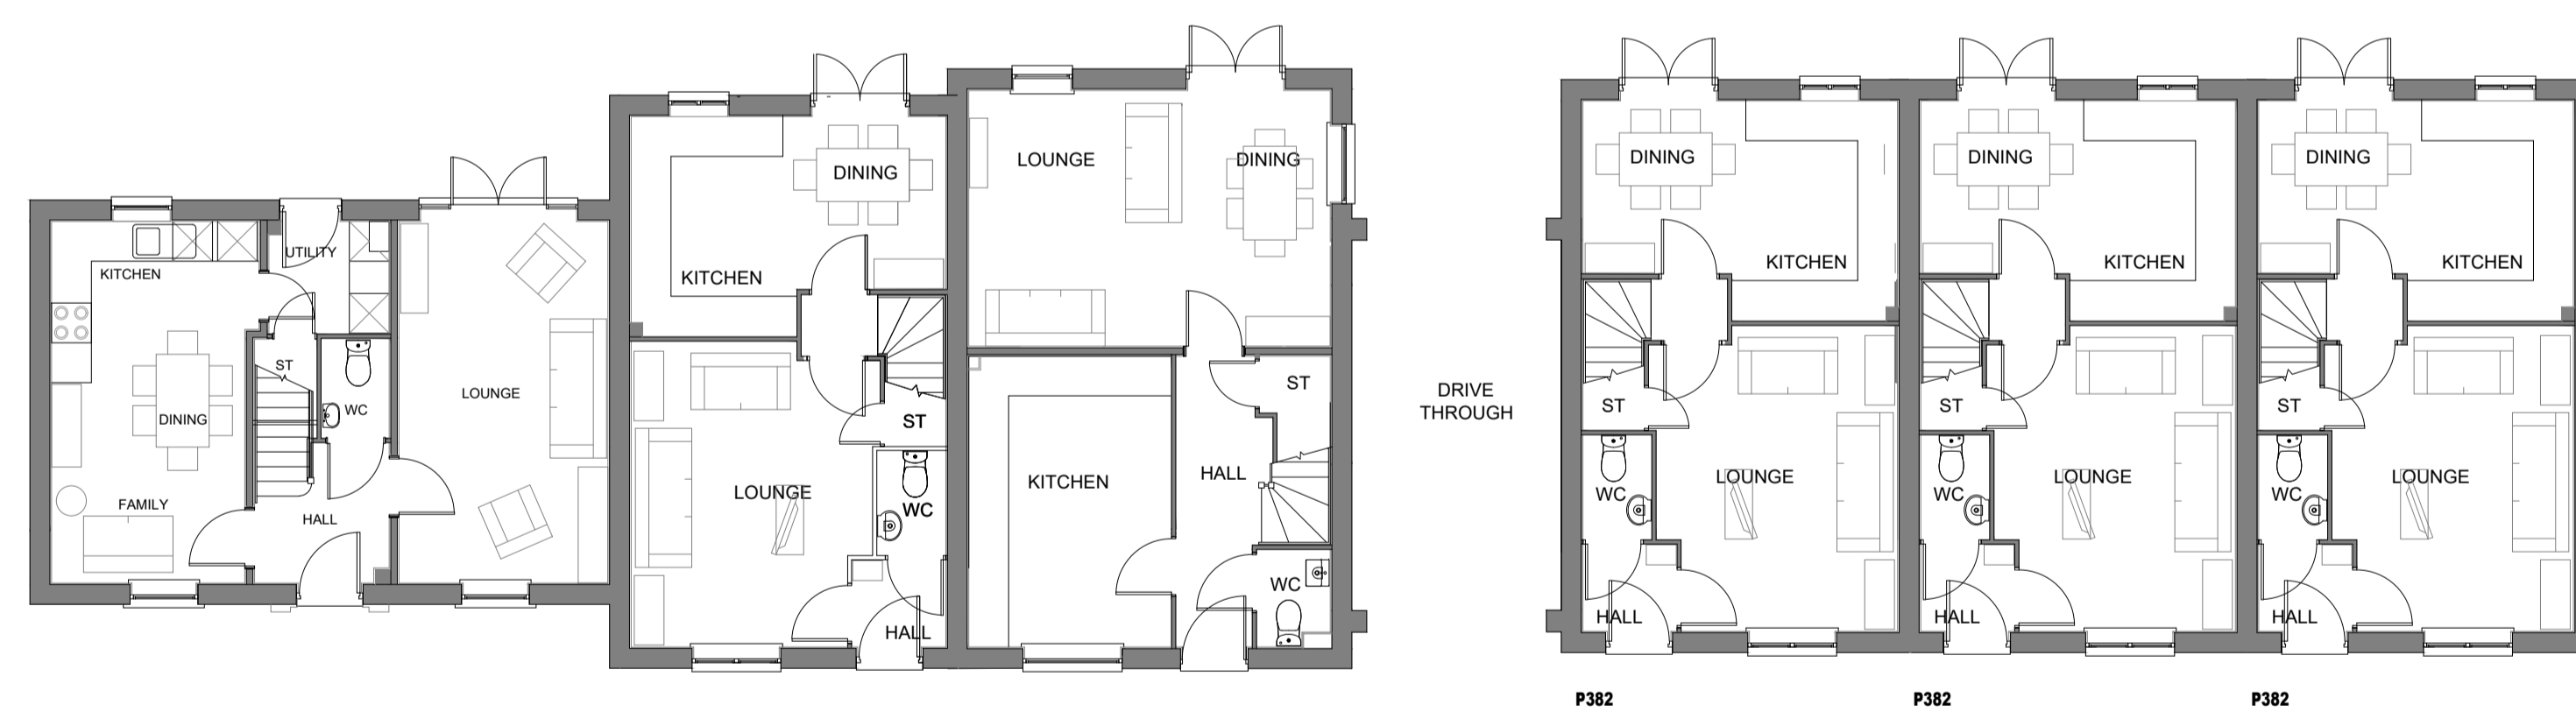

P341

P382

Bloxham

P382

P382

P382

GROUND FLOOR PLAN



PROJECT  
Bodicote

DRAWING  
House Type Planning Drawing  
House Type: P382, P341 & Bloxham (Terraces)  
Floorplans - Sheet 1 of 2

SCALE: 1:100@A1  
DATE: Nov 19  
AUTHOR: IR  
REV: A

JOB NO.: 7942  
DRAWING NO.: BOD.HT.010

CHARACTER AREA:  
Main Street

Housetype	P341	Variation	Stone	PLOT No. - As Drawn: 14. Opposite:
Bedrooms	3	Persons	5	
Sq.ft	1001	Sq.m	93	

Housetype	The Bloxham	Variation	Stone	PLOT No. - As Drawn: 16. Opposite:
Bedrooms	3	Persons	6	
Sq.ft	1225	Sq.m	113.8	