


scale 1:100

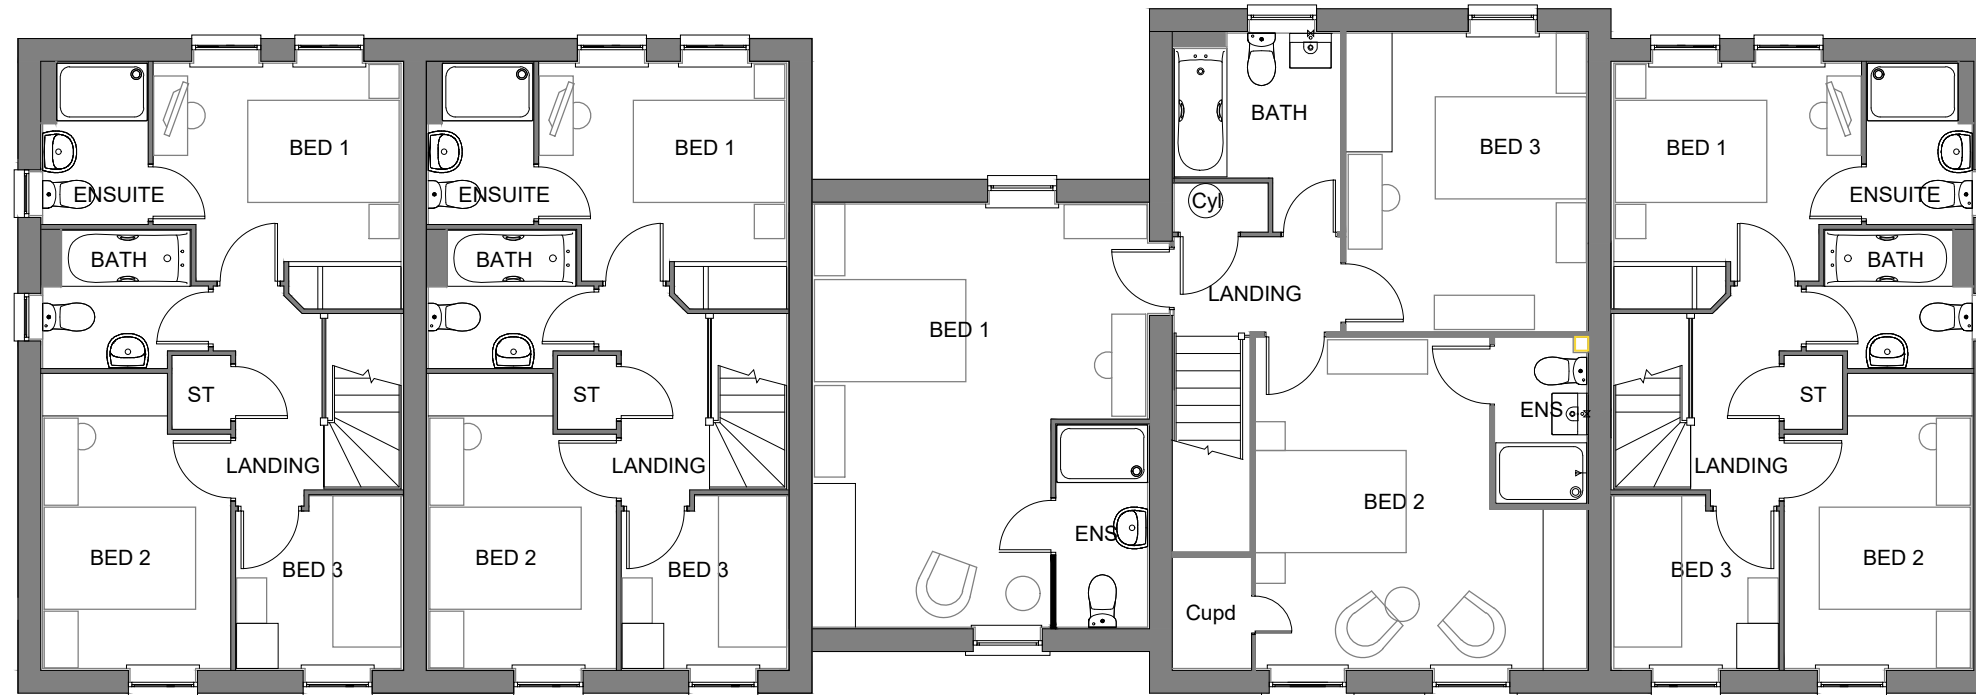

NOTES

REV	DESCRIPTION	DATE	AUTH	CHK'D
-----	-------------	------	------	-------




P382

P382

Bloxham

P382

FIRST FLOOR PLAN

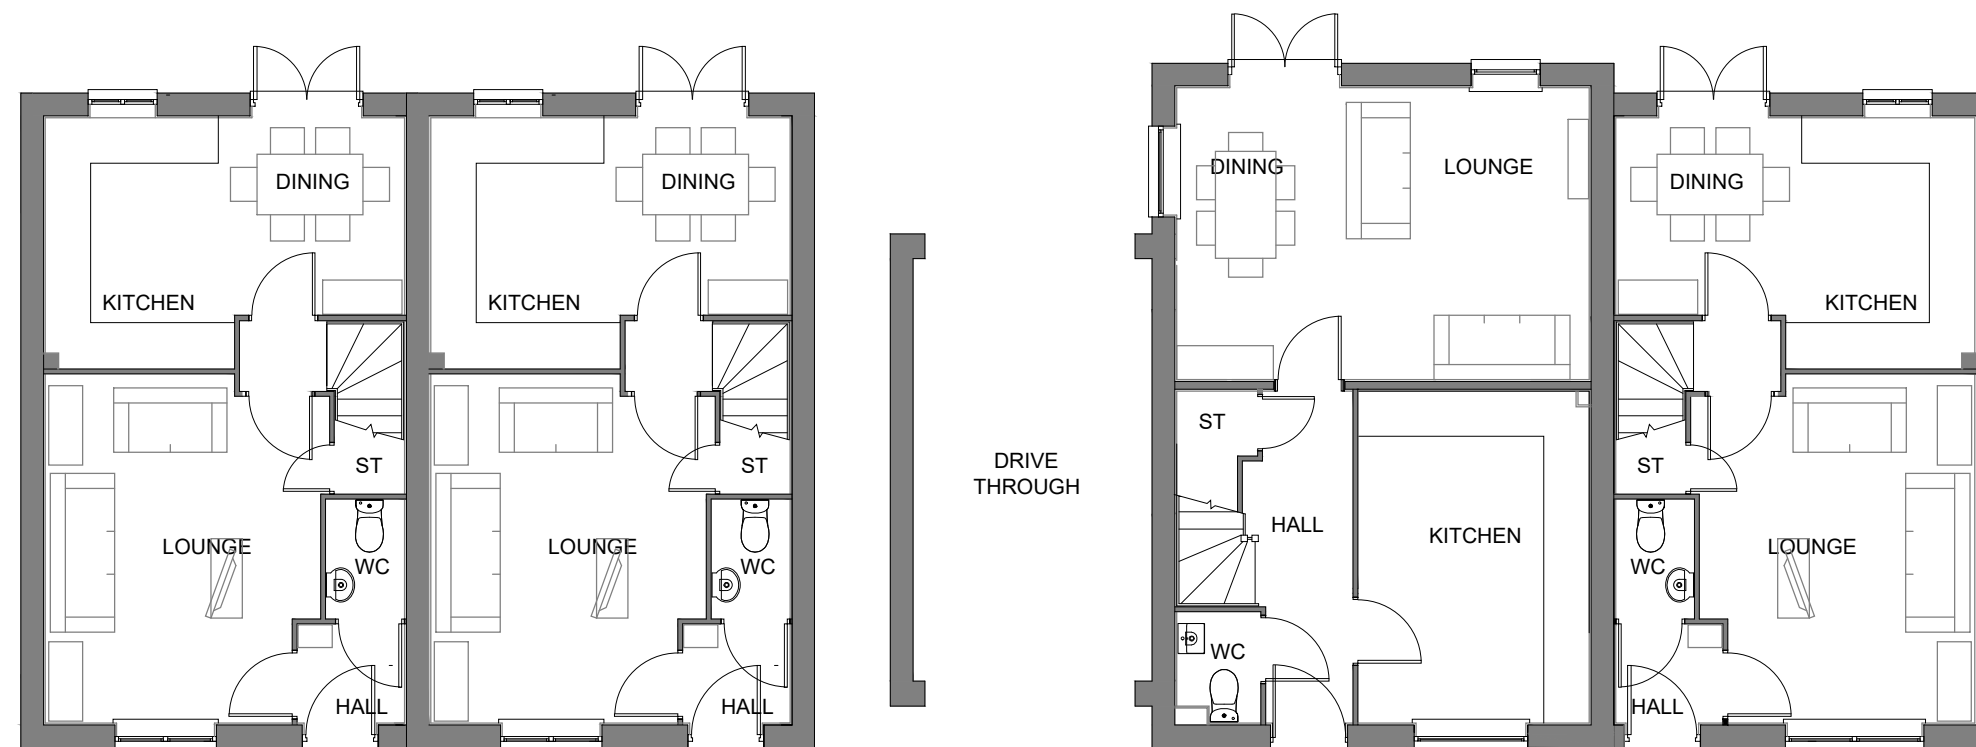

P382

P382

Bloxham

P382

GROUND FLOOR PLAN



PROJECT

Bodicote

DRAWING

House Type Planning Drawing
House Type: P382 and Bloxham (TER)
Floorplans - Sheet 1 of 3

SCALE	DATE	AUTHOR	REV
1:100@A3	Feb 2020	PH	*

JOB NO.	DRAWING NO.
7942	BOD.HT.012

CHARACTER AREA:
Main Street

Housetype	Vanation	Stone	PLOT No. -
P382	Stone	5	As Drawn: 146, 147. Opposite: 144.
Bedrooms	Persons		
3	5		
Sq.ft	Sq.m		
832	77.3		

Housetype	Vanation	Stone	PLOT No. -
The Bloxham	Stone	6	As Drawn: Opposite: 145.
Bedrooms	Persons		
3	6		
Sq.ft	Sq.m		
1225	113.8		