


scale 1:100




NOTES

REV	DESCRIPTION	DATE	AUTH	CHK'D
-----	-------------	------	------	-------

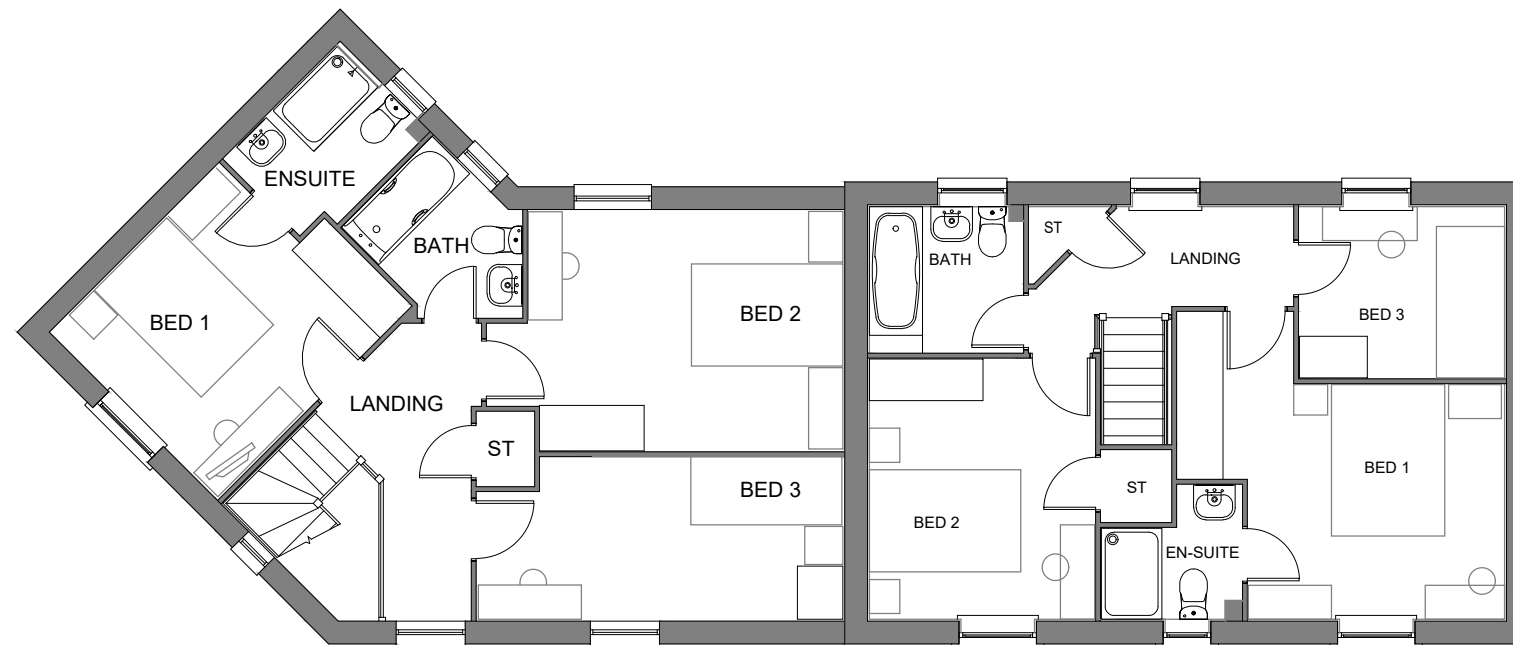

P331_VT
FIRST FLOOR PLAN

P341

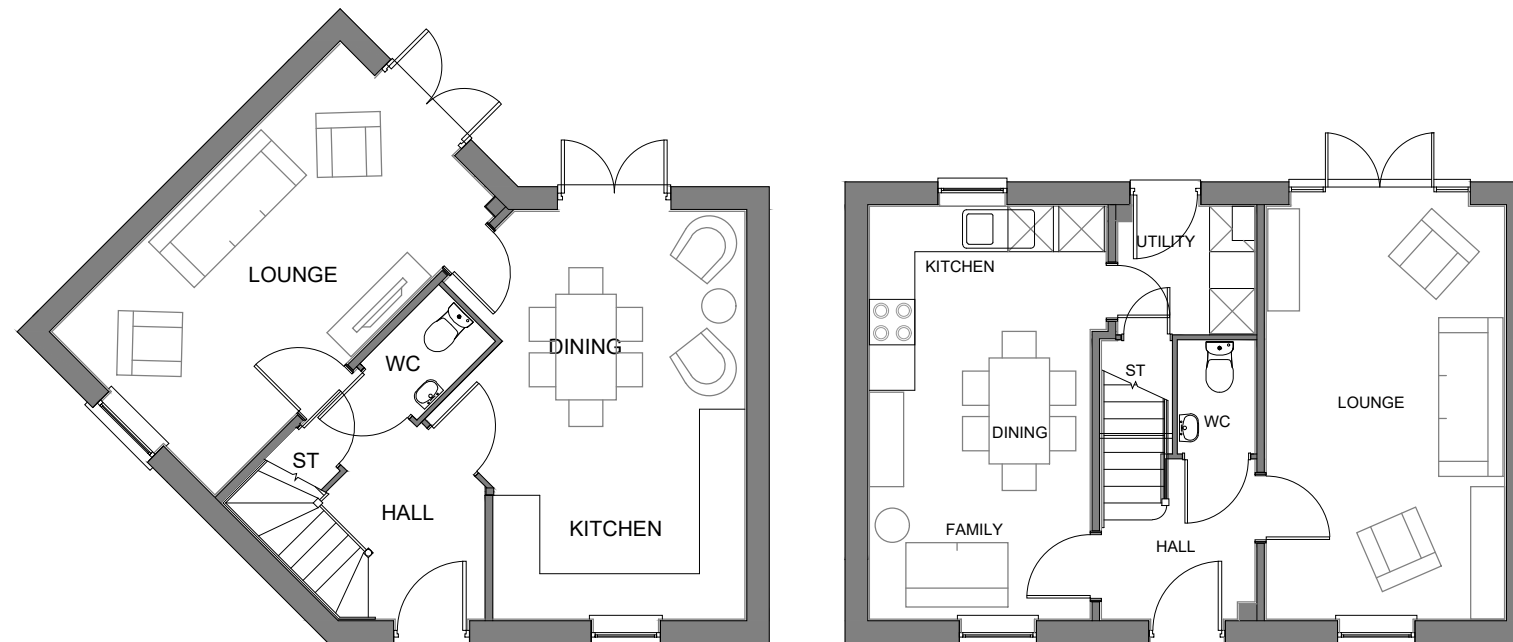

P331_VT
GROUND FLOOR PLAN

P341



PROJECT
Bodicote

DRAWING
House Type Planning Drawing
House Type: P341 (Semi) & P331_VT
Floorplans - Sheet 1 of 2

SCALE	DATE	AUTHOR	REV
1:100@A3	Feb 2020	PH	*

JOB NO.	DRAWING NO.
7942	BOD.HT.015

CHARACTER AREA:
Main Street

Housetype	P341	Variation	Stone	PLOT No. - As Drawn: 3. Opposite:	Housetype	P331_VT	Variation	Stone	PLOT No. - As Drawn: 2. Opposite:
Bedrooms	3	Persons	5		Bedrooms	3	Persons	5	
Sq.ft	1001	Sq.m	93		Sq.ft	1078	Sq.m	100.1	