



NOTES

REV	DESCRIPTION	DATE	AUTH	CHK'D
-----	-------------	------	------	-------

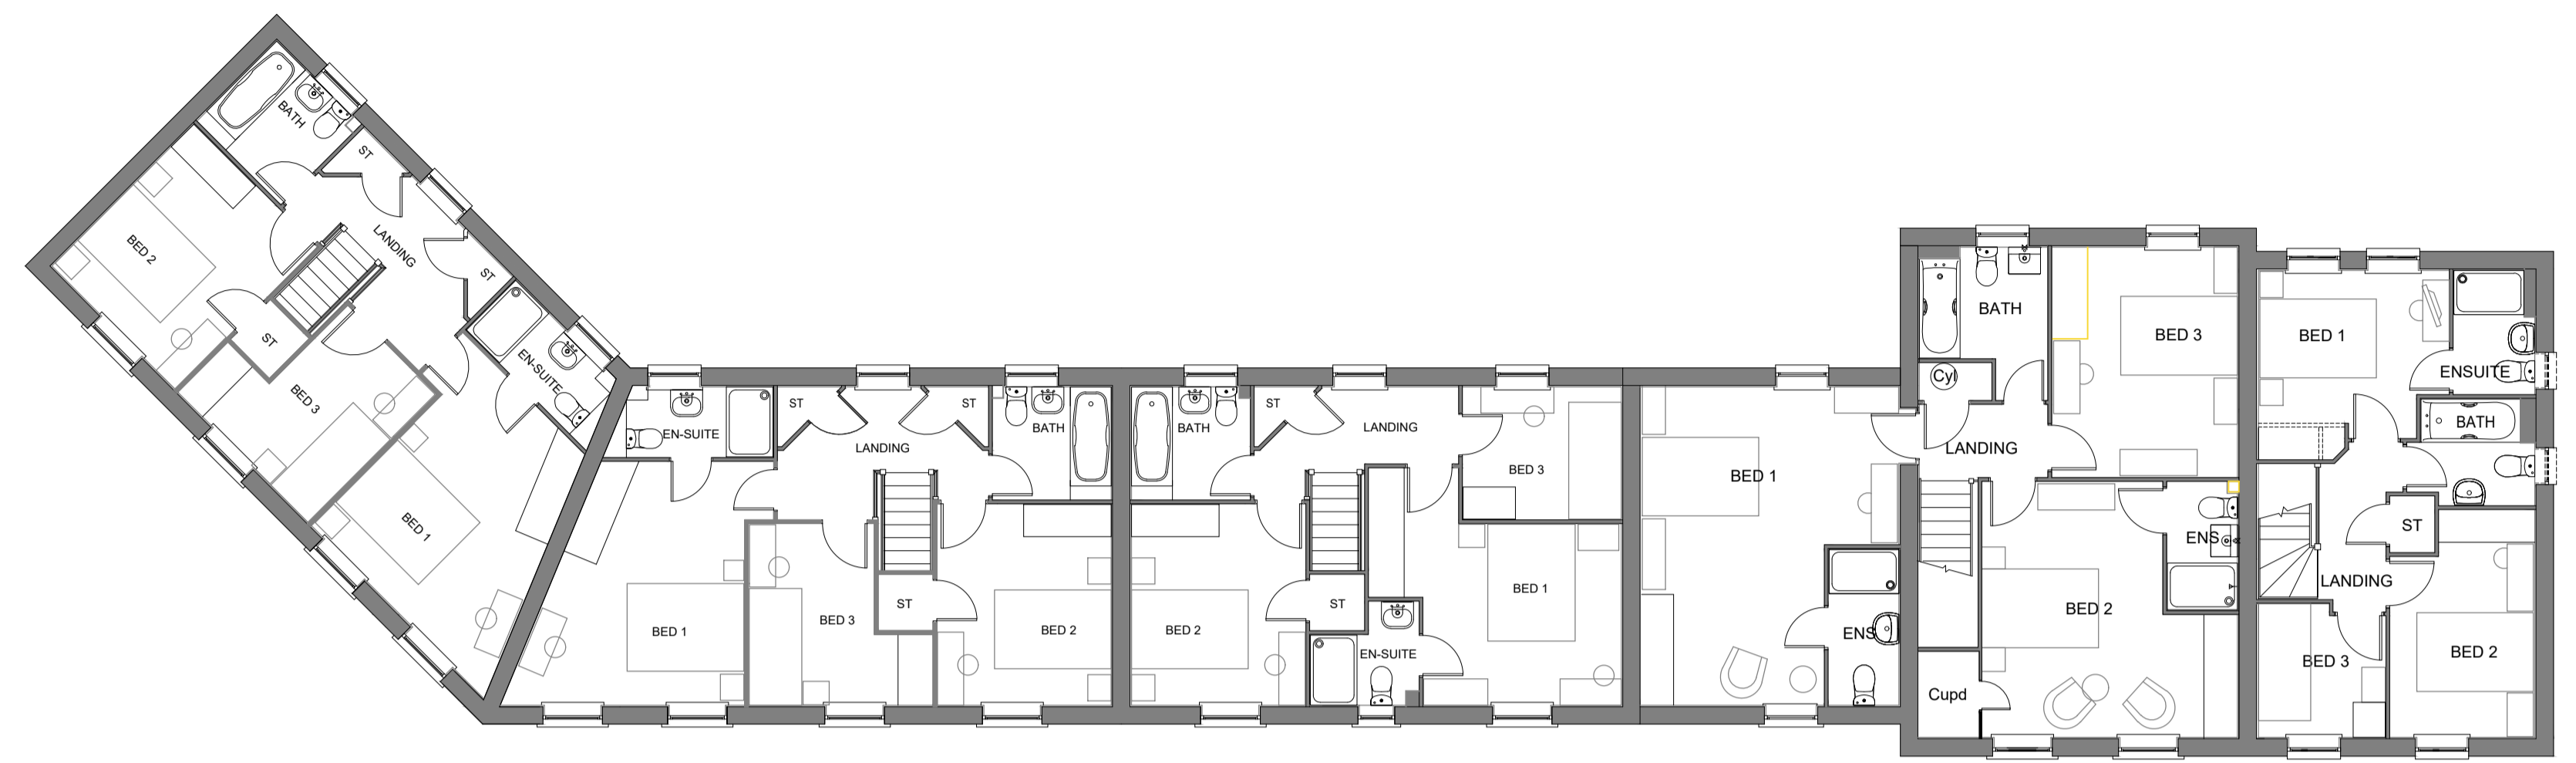

Wykham P341 Bloxham P382
FIRST FLOOR PLAN

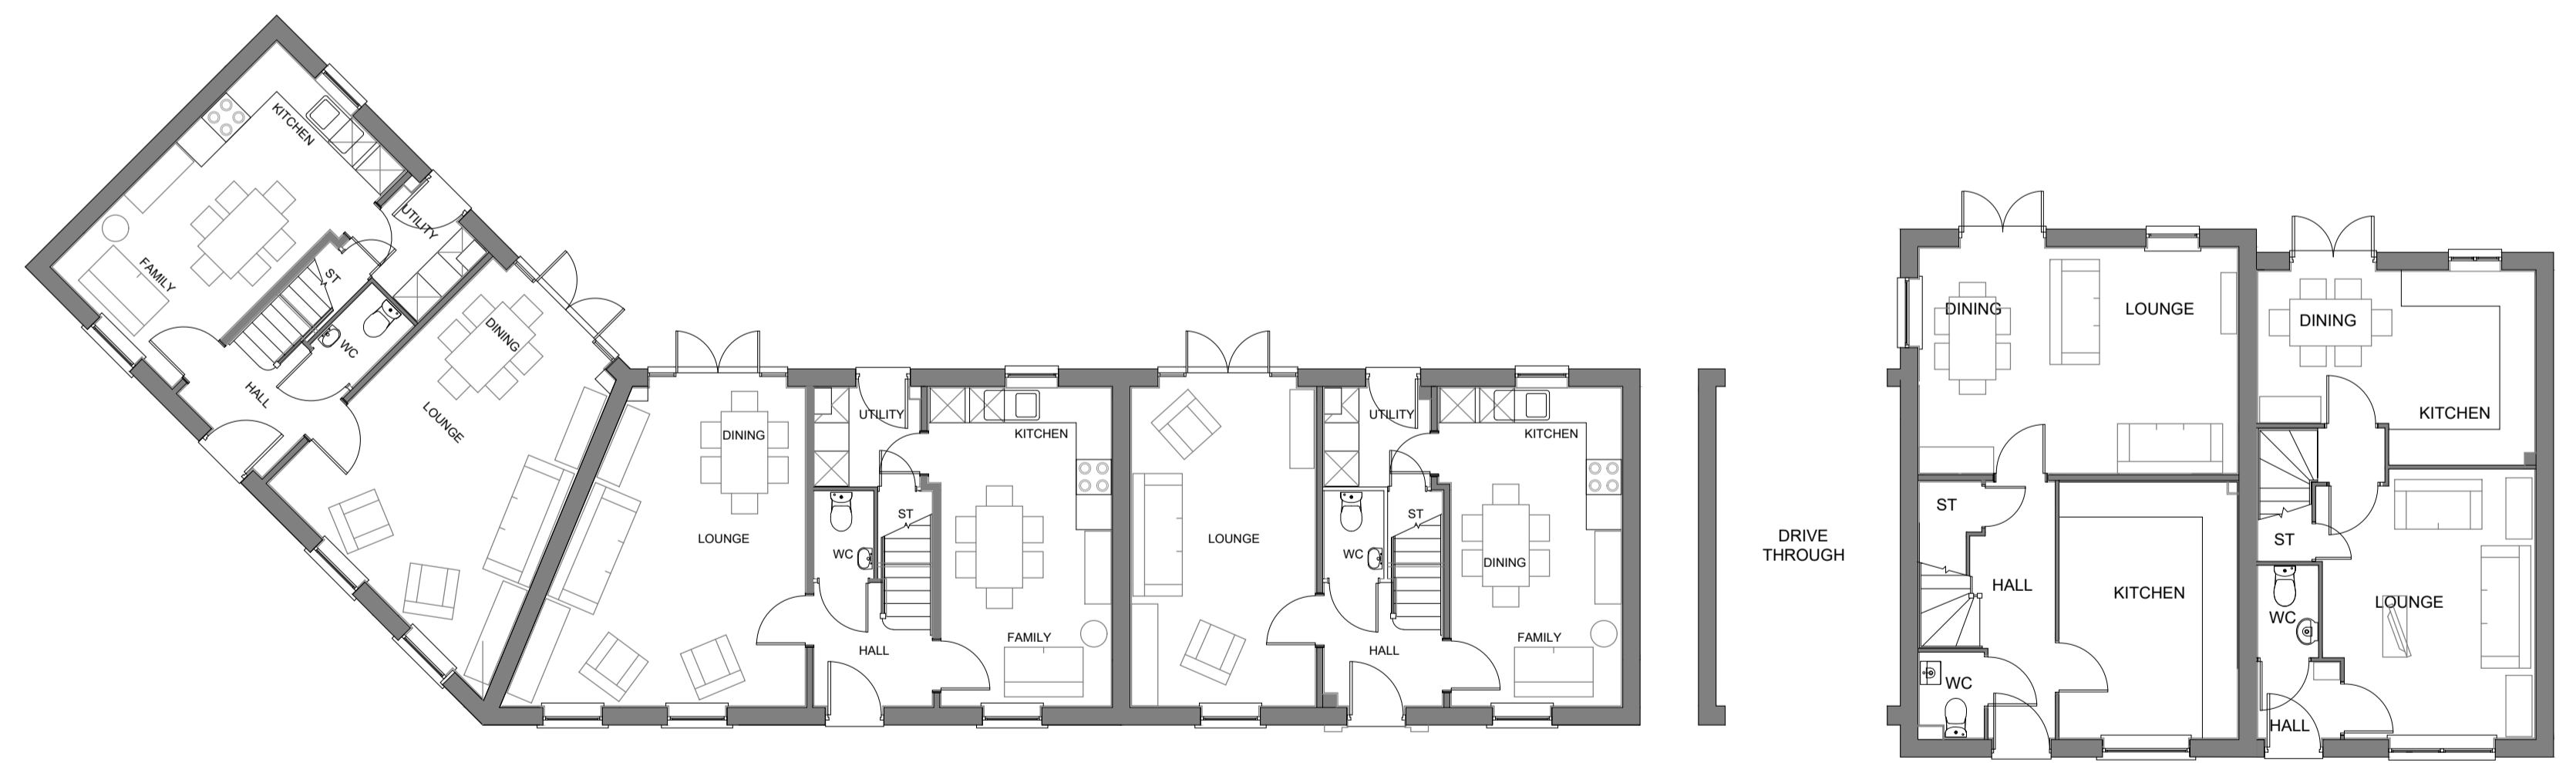

Wykham P341 Bloxham P382
GROUND FLOOR PLAN



PROJECT
Bodicote

DRAWING
House Type Planning Drawing
 House Type: P382, P341, Wykham & Bloxham
 Floorplans - Sheet 1 of 2

SCALE	DATE	AUTHOR	REV
1:100@A1	Feb 2020	PH	*

JOB NO.	DRAWING NO.
7942	BOD.HT.017

CHARACTER AREA:
 Main Street

House type	P341	Variation	Stone	PLOT No. - As Drawn: Opposite: 32.	House type	The Wykham	Variation	Stone	PLOT No. - As Drawn: 34. Opposite: 33.
Bedrooms	3	Persons	5		Bedrooms	3	Persons	5	
Sq.ft	1001	Sq.m	93		Sq.ft	1093	Sq.m	101.5	
House type	P382	Variation	Stone	PLOT No. - As Drawn: Opposite: 30.	House type	The Bloxham	Variation	Stone	PLOT No. - As Drawn: Opposite: 31.
Bedrooms	3	Persons	5		Bedrooms	3	Persons	6	
Sq.ft	832	Sq.m	77.3		Sq.ft	1283	Sq.m	119.2	