

GRP chimneys apply to selected plots only, please refer to the Materials layout.


scale 1:100
0 2m 4m 6m

NOTES


REV	DESCRIPTION	DATE	AUTH	CHK'D
A	Eaves to drive thru' lowered	14.05.2020	PH	PH




Wykham
FRONT ELEVATION

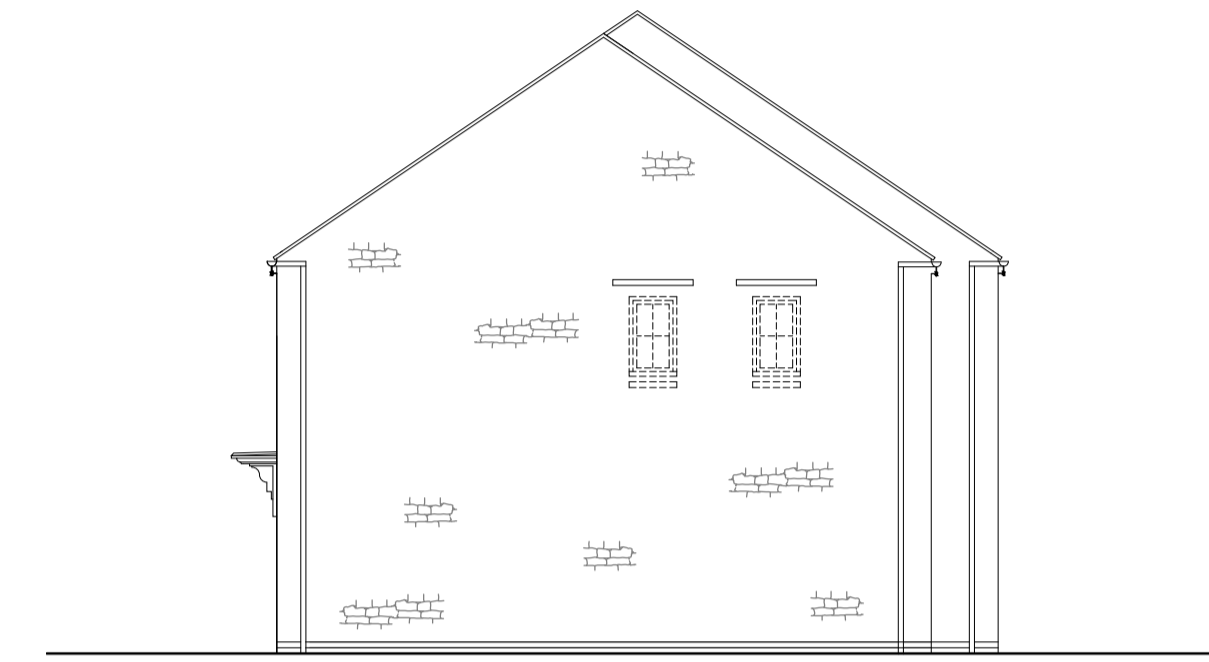

P382
SIDE ELEVATION

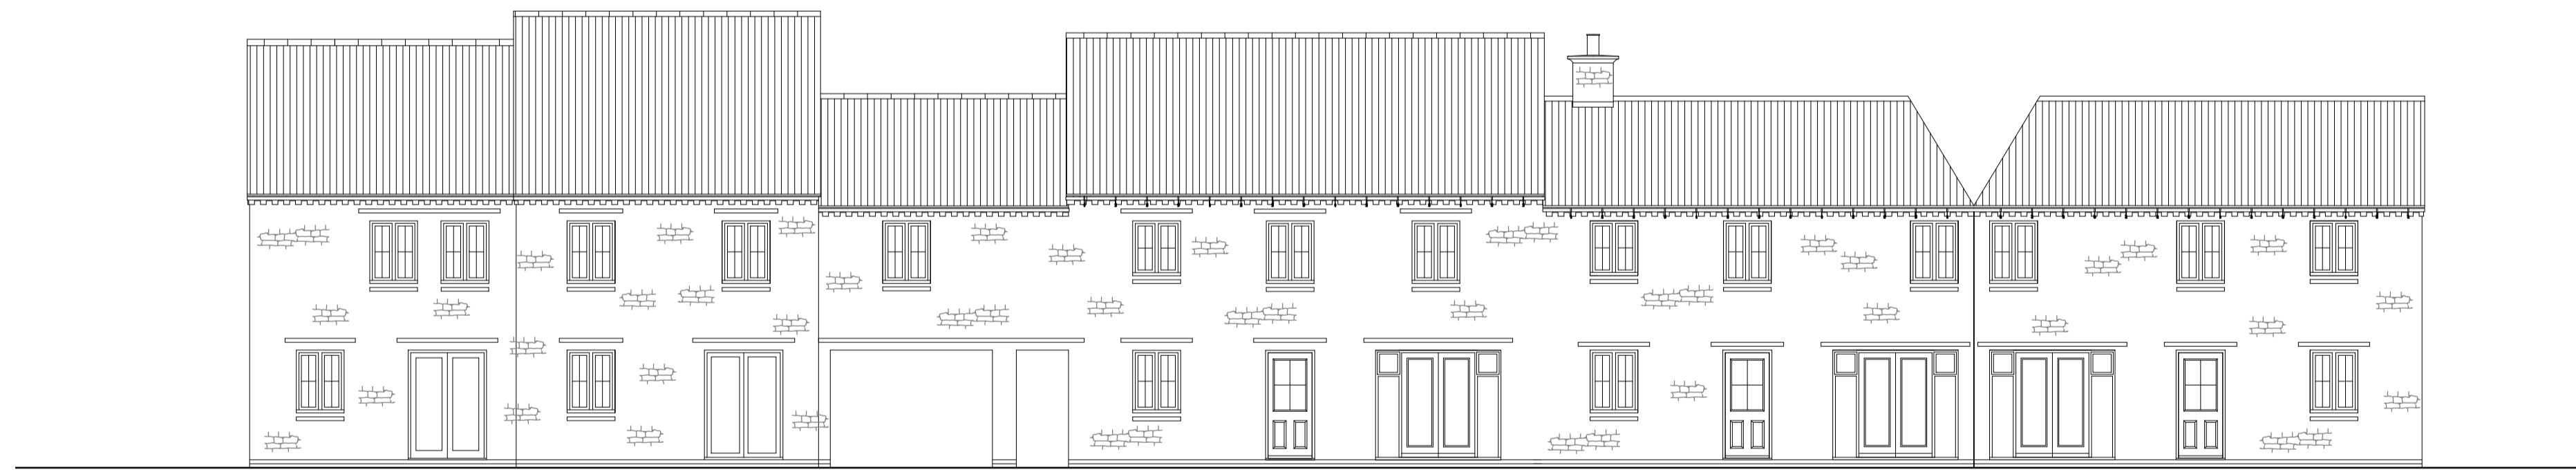

P382
REAR ELEVATION

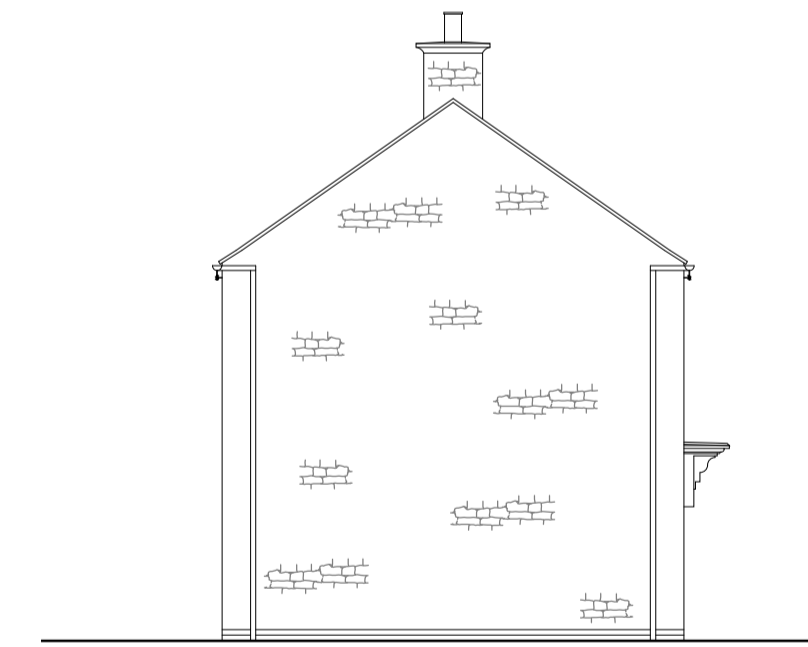

WYKHAM
SIDE ELEVATION



PROJECT
Bodicote

DRAWING
House Type Planning Drawing
House Type: P382, P341, Wykham & Bloxham
Elevations - Sheet 2 of 2

SCALE 1:100@A1 DATE Feb 2020 AUTHOR PH REV A

JOB NO. 7942 DRAWING NO. BOD.HT.018

CHARACTER AREA:
Main Street

House type	P341	Variation	Stone	PLOT No. - As Drawn: 32. Opposite: 32.	House type	The Wykham	Variation	Stone	PLOT No. - As Drawn: 34. Opposite: 33.
Bedrooms	3	Persons	5		Bedrooms	3	Persons	5	
Sq.ft	1001	Sq.m	93		Sq.ft	1093	Sq.m	101.5	
House type	P382	Variation	Stone	PLOT No. - As Drawn: 30. Opposite: 30.	House type	The Bloxham	Variation	Stone	PLOT No. - As Drawn: 31. Opposite: 31.
Bedrooms	3	Persons	5		Bedrooms	3	Persons	6	
Sq.ft	832	Sq.m	77.3		Sq.ft	1283	Sq.m	119.2	