


scale 1:100




NOTES

REV	DESCRIPTION	DATE	AUTH	CHK'D
A	Bay window omitted	21.02.2020	PH	PH
B	Additional window added to bed 1	13.05.2020	PH	PH

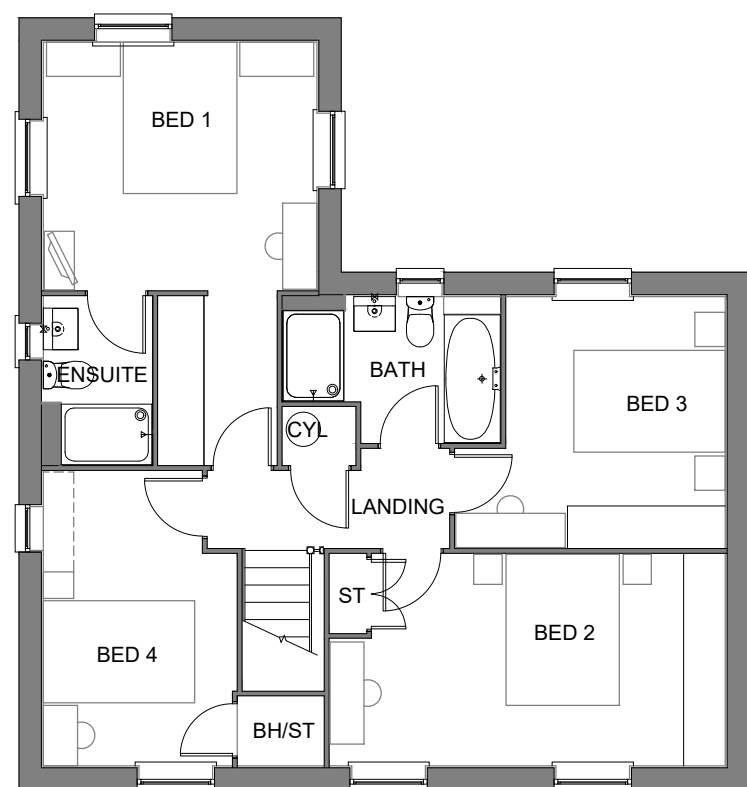

FIRST FLOOR PLAN

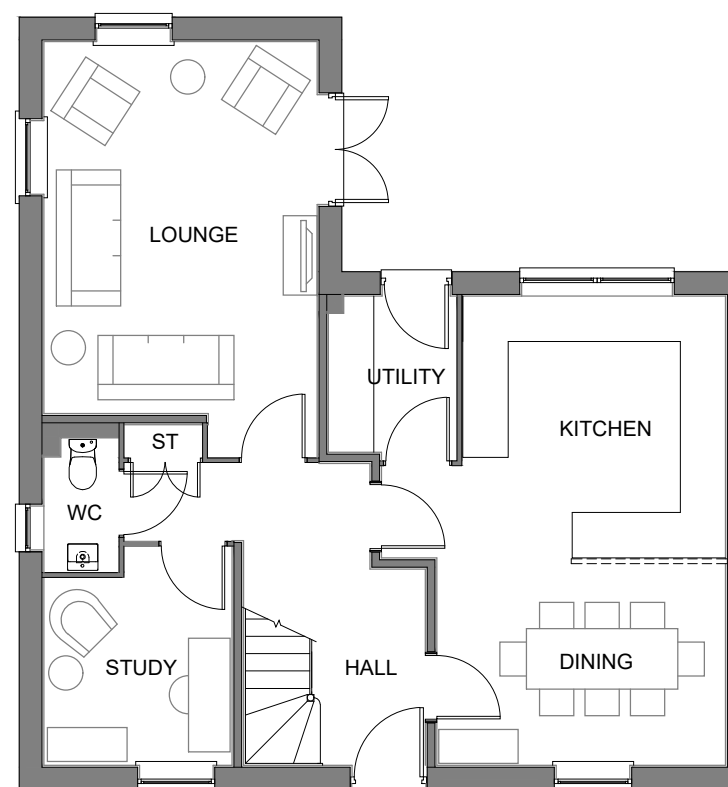

GROUND FLOOR PLAN



PROJECT

Bodicote

DRAWING

House Type Planning Drawing
House Type: H456 (Detached)
Floorplans - Sheet 1 of 2

SCALE	DATE	AUTHOR	REV
1:100@A3	Nov 19	IR	B

JOB NO.	DRAWING NO.
7942	BOD.HT.021

CHARACTER AREA:
Main Street

Housetype	H456	Variation	Stone	PLOT No. - As Drawn: 13, 73, 143, 175, 181. Opposite: 4, 29, 81, 149, 160.
Bedrooms	4	Persons	8	
Sq.ft	1491	Sq.m	138.6	