


NOTES

REV	DESCRIPTION	DATE	AUTH	CHK'D
-----	-------------	------	------	-------



First Floor Plan

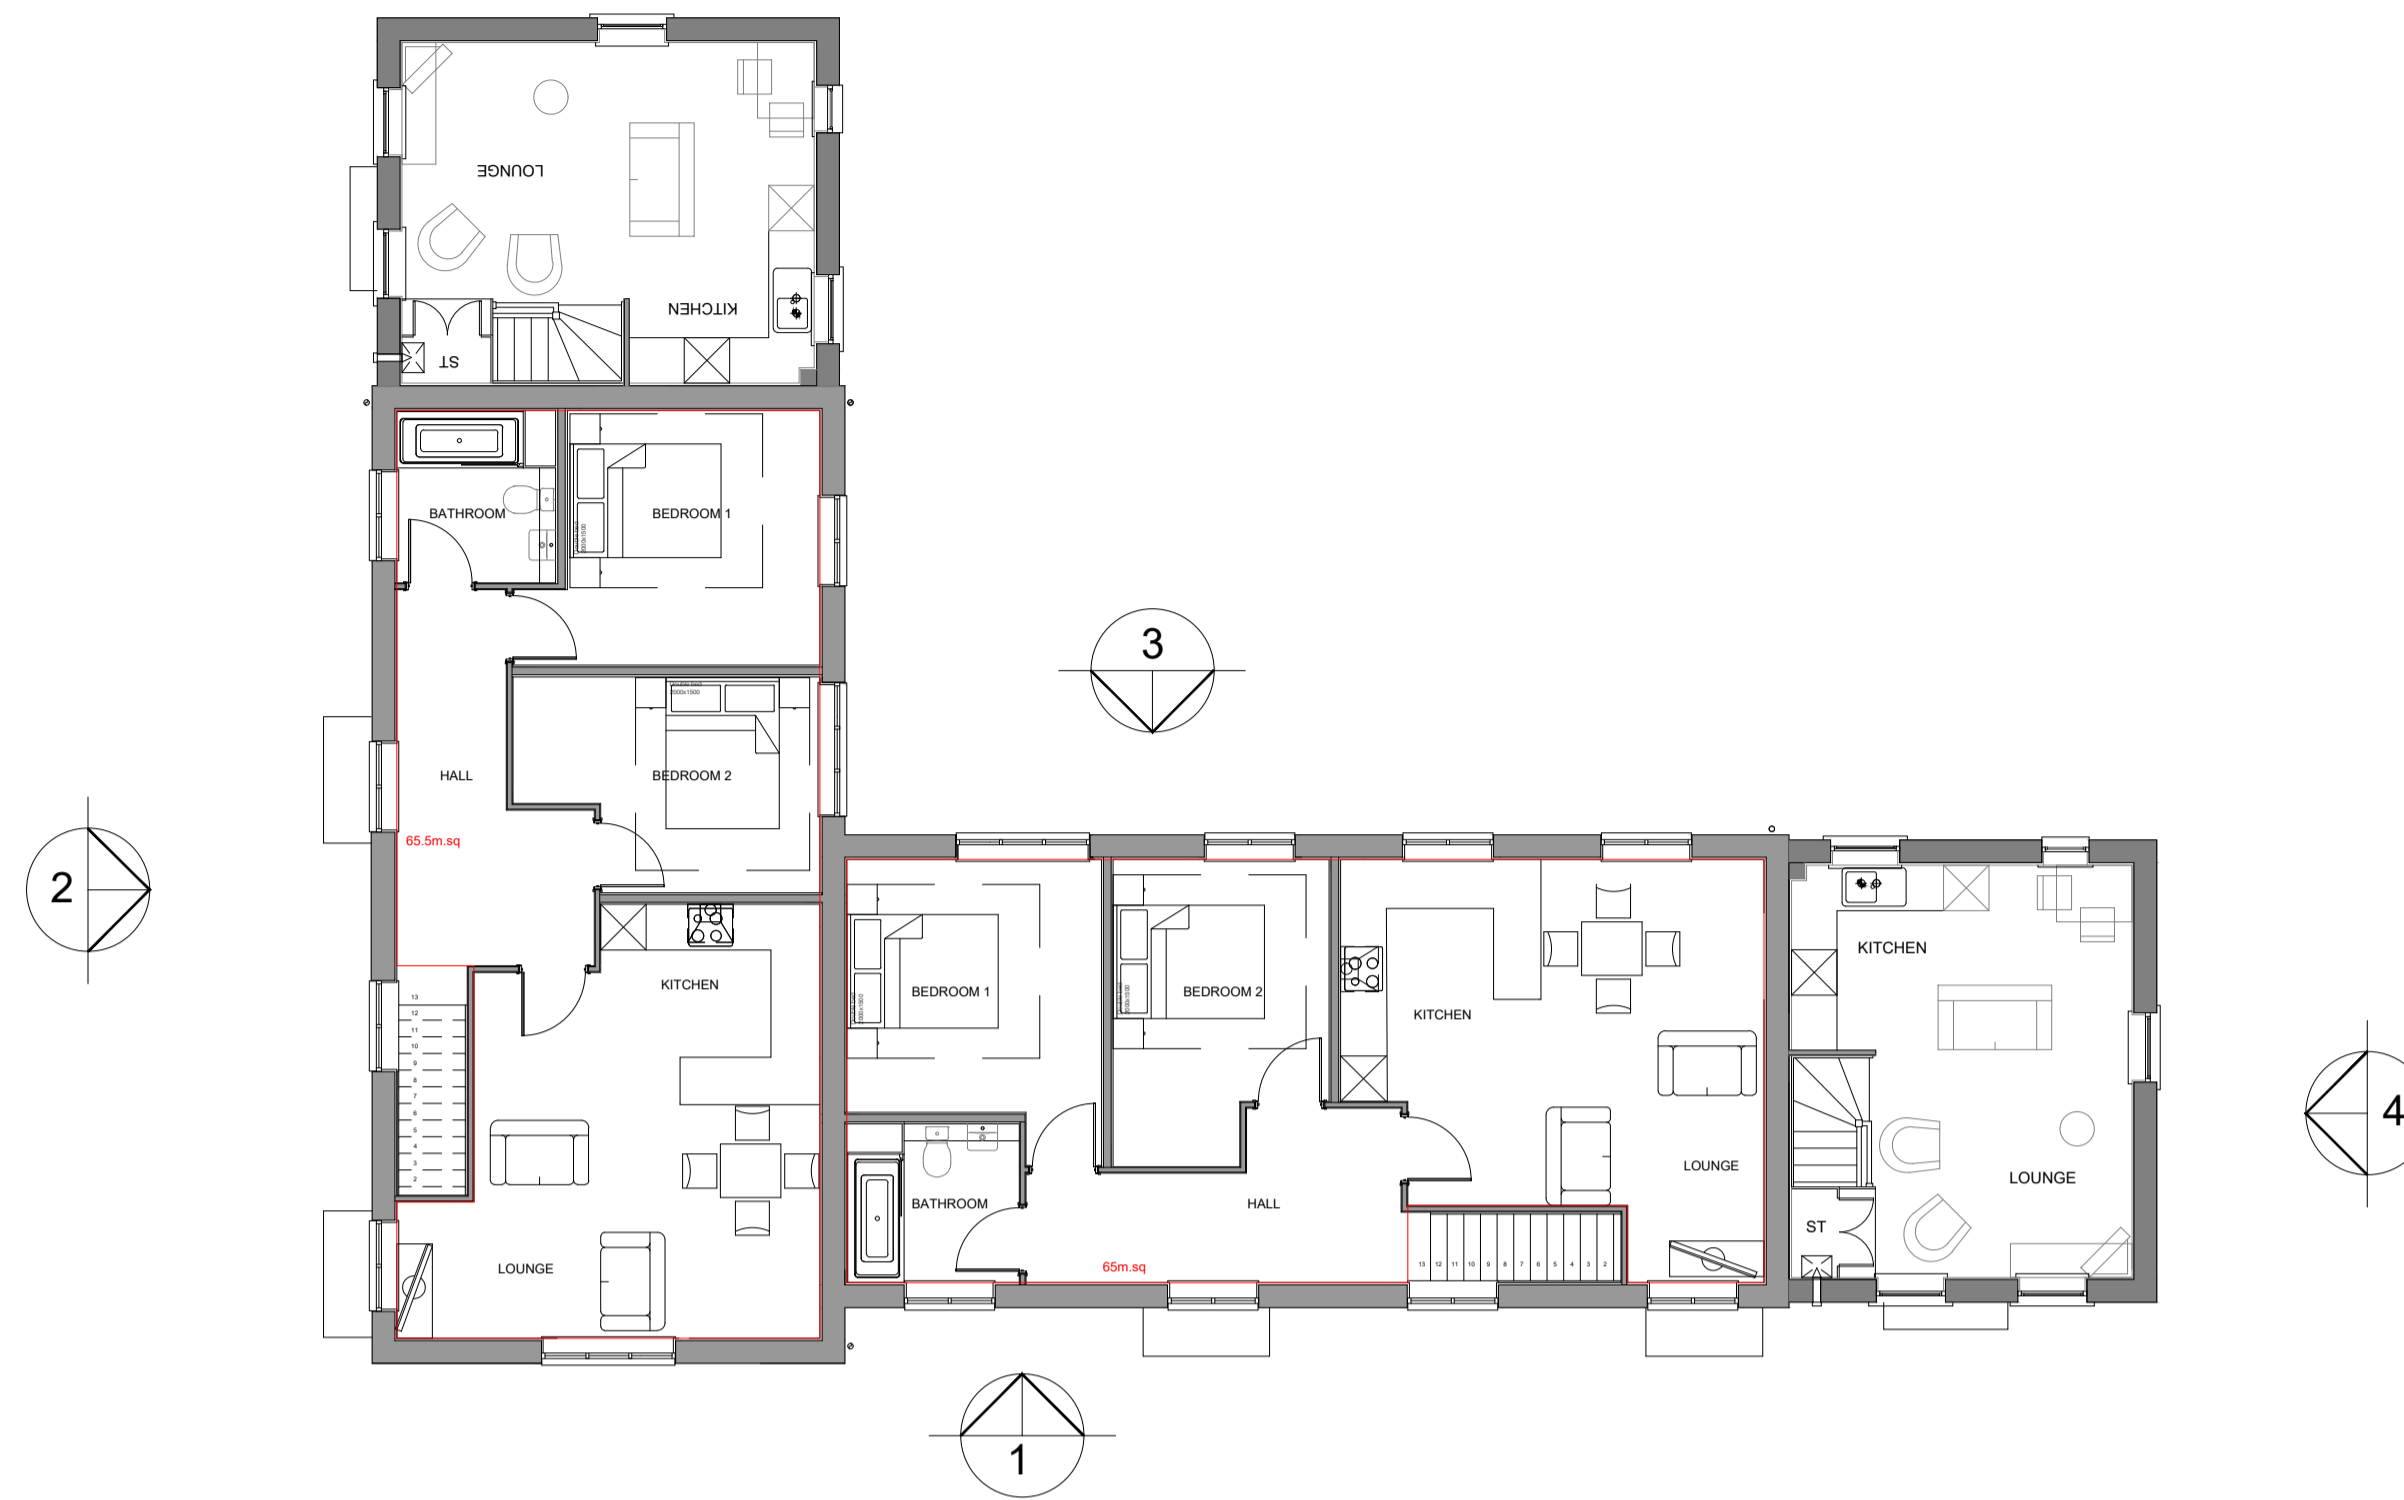

Ground Floor Plan



PROJECT
Bodicote

DRAWING
House Type Planning Drawing
House Type: Maisonette & N107
Floorplans - Sheet 1 of 2

SCALE	DATE	AUTHOR	REV
1:100@A1	May 2020	PH	*

JOB NO.	DRAWING NO.
7942	BOD.HT.036.3

CHARACTER AREA
Main Street

Housetype	N107	Variation	Brick	PLOT No. -	Housetype	Maisonette	Variation	Brick	PLOT No. -
Bedrooms	1	Persons	2	As Drawn: 64	Bedrooms	2	Persons	4	As Drawn: 65, 66, 67, 68.
Sq.ft	528	Sq.m	49.1	Opposite: 69	Sq.ft	662 / 705	Sq.m	61.5 / 65.5	Opposite: