


scale 1:100




NOTES

REV	DESCRIPTION	DATE	AUTH	CHK'D
-----	-------------	------	------	-------

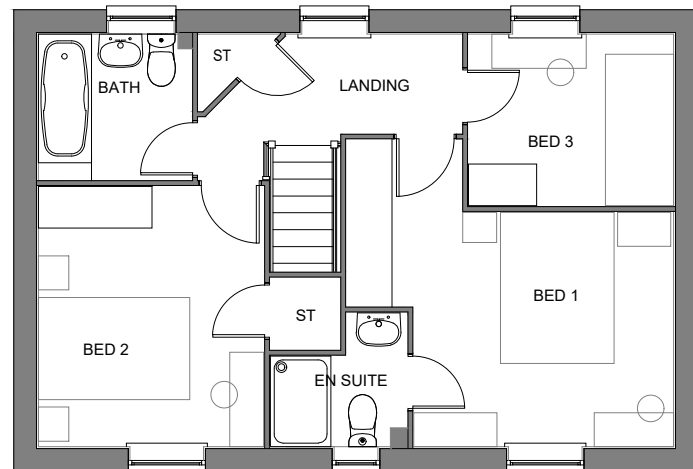

FIRST FLOOR PLAN

P341-WD7

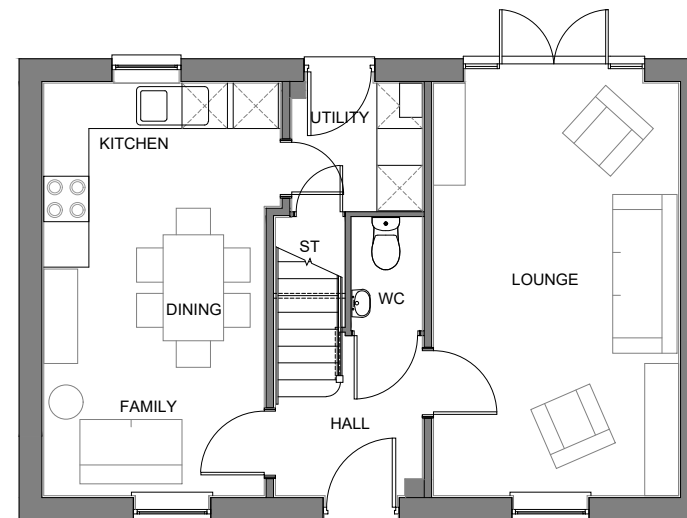

GROUND FLOOR PLAN

P341-WD7



PROJECT

Bodicote

DRAWING

House Type Planning Drawing
House Type: P341 (Detached)
Floorplans - Sheet 1 of 2

SCALE	DATE	AUTHOR	REV
1:100@A3	08.11.19	IR	*

JOB NO.	DRAWING NO.
7942	BOD.HT.039

CHARACTER AREA:
Neighbourhood

Housetype	P341	Variation	Brick	PLOT No. - As Drawn: 6. Opposite: 5.
Bedrooms	3	Persons	5	
Sq.ft	1001	Sq.m	93	