

GRP chimneys apply to selected plots only, please refer to the Materials layout.

scale 1:100




NOTES


REV	DESCRIPTION	DATE	AUTH	CHK'D
A	Minor changes to porch canopy	20.01.2020	PNH	PNH
B	Minor changes to porch canopy	14.05.2020	PNH	PNH




**FRONT ELEVATION**

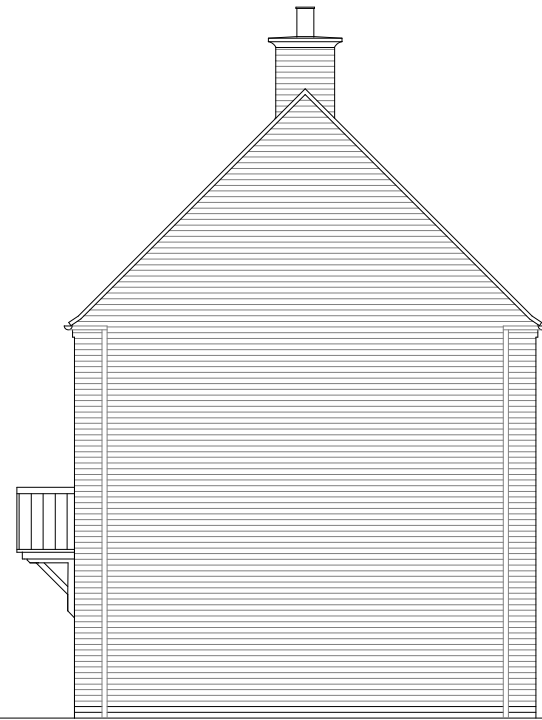

**SIDE ELEVATION**

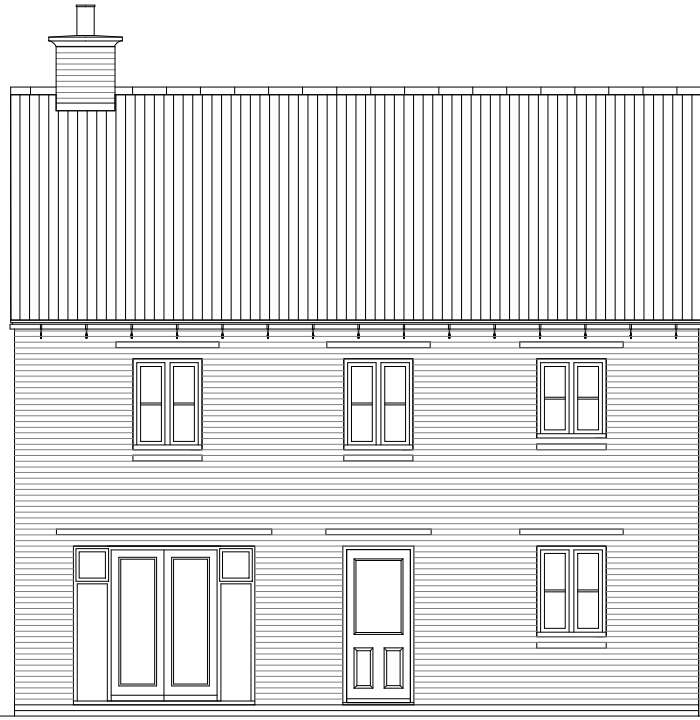

**REAR ELEVATION**

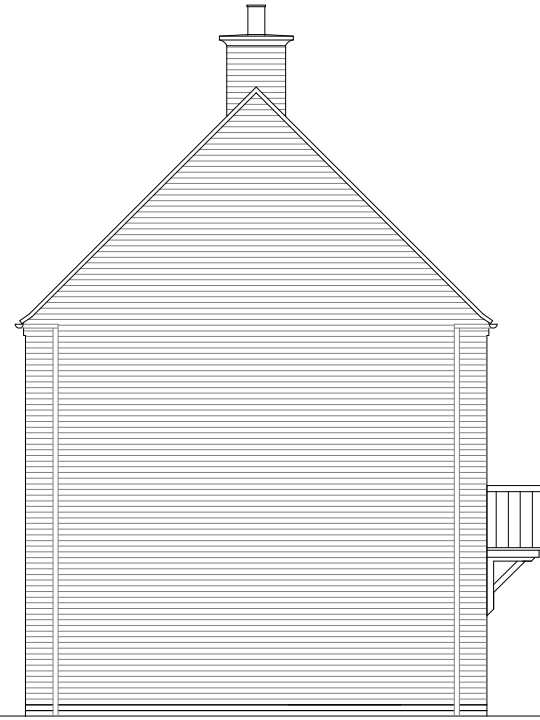

**SIDE ELEVATION**



PROJECT  
Bodicote

DRAWING  
House Type Planning Drawing  
House Type: P341 (Detached)  
Elevations - Sheet 2 of 2

SCALE	DATE	AUTHOR	REV
1:100@A3	Nov 19	IR	B

JOB NO.	DRAWING NO.
7942	BOD.HT.040

CHARACTER AREA:  
Neighbourhood

Housetype	P341	Variation	Brick	PLOT No. - As Drawn: 6. Opposite: 5.
Bedrooms	3	Persons	5	
Sq.ft	1001	Sq.m	93	