


scale 1:100




NOTES

REV	DESCRIPTION	DATE	AUTH	CHK'D
A	Bay omitted	21.02.2020	PH	PH
B	Additional ff window added to Bed 1. Porch canopy revised.	12.05.2020	PNH	PNH

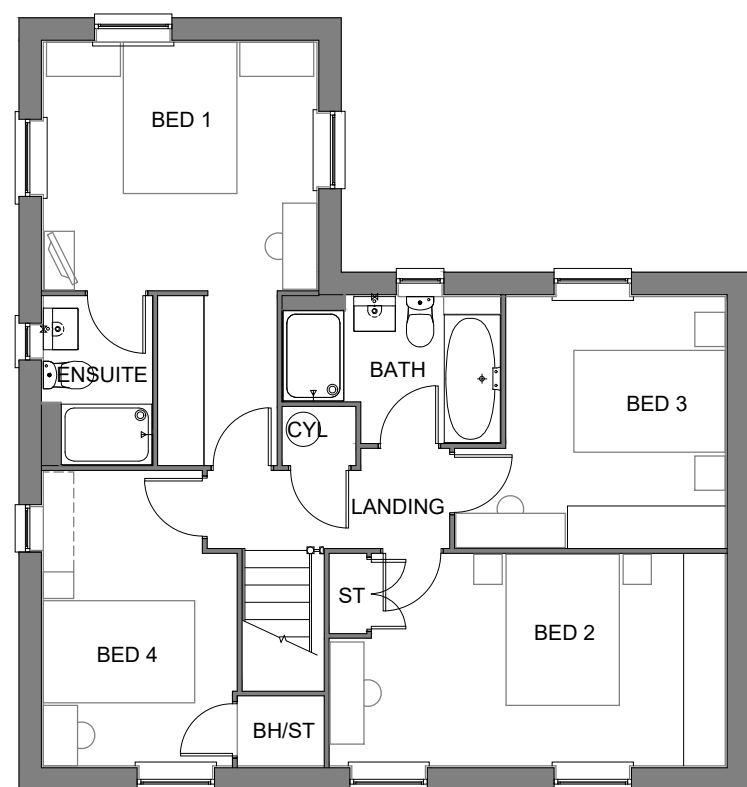

**FIRST FLOOR PLAN**

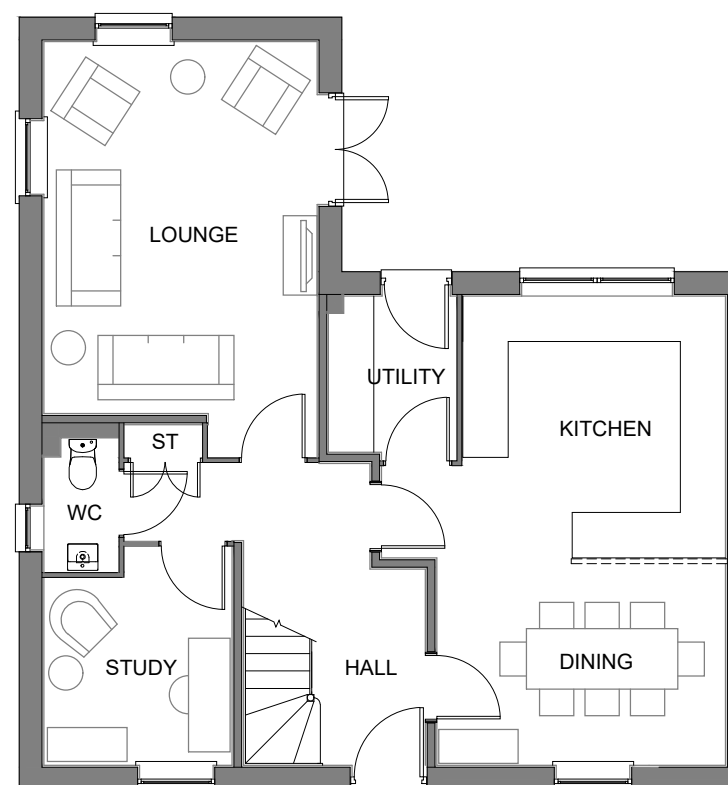

**GROUND FLOOR PLAN**



PROJECT

Bodicote

DRAWING

House Type Planning Drawing  
House Type: H456 (Detached)  
Floorplans - Sheet 1 of 2

SCALE	DATE	AUTHOR	REV
1:100@A3	Nov 19	IR	B

JOB NO.	DRAWING NO.
7942	BOD.HT.051

CHARACTER AREA:  
Neighbourhood

Housetype	H456	Variation	Brick	PLOT No. - As Drawn: 48, 174. Opposite: 47, 108, 164.
Bedrooms	4	Persons	8	
Sq.ft	1491	Sq.m	138.6	