

scale 1:100




NOTES

REV	DESCRIPTION	DATE	AUTH	CHK'D
A	Porch canopy revised	20.01.2020	PH	PH
B	Bay window omitted	21.02.2020	PH	PH
C	Porch canopy revised Bed 3 window size revised	12.05.2020	PH	PH




**FRONT ELEVATION**

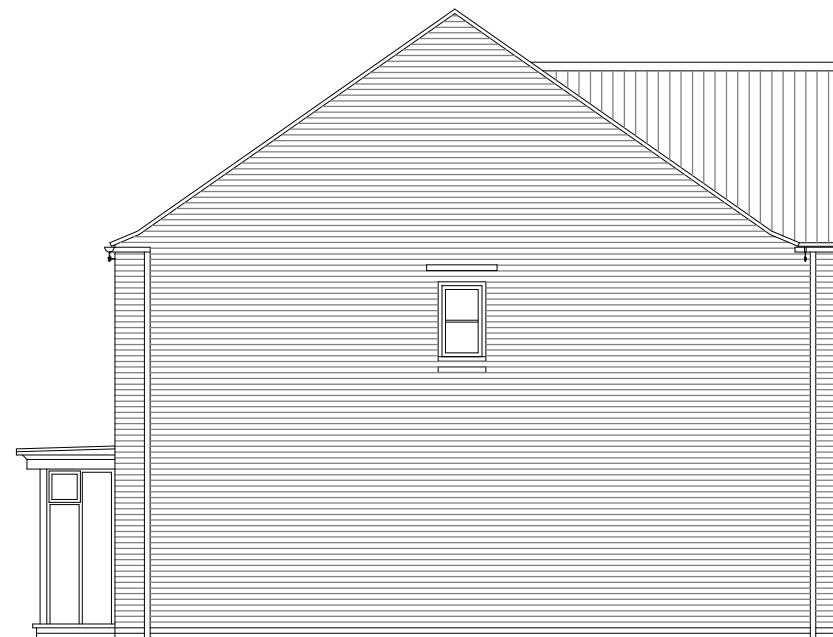

**SIDE ELEVATION**



**REAR ELEVATION**

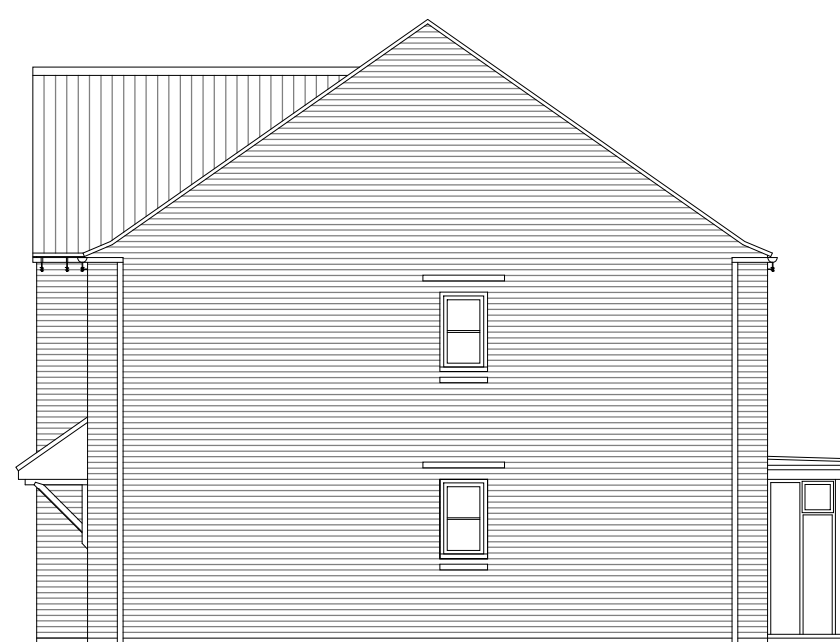

**SIDE ELEVATION**



PROJECT

Bodicote

DRAWING

House Type Planning Drawing  
House Type: H469 (Detached)  
Elevations - Sheet 2 of 2

SCALE	DATE	AUTHOR	REV
1:100@A3	05.12.19	IR	C

JOB NO.	DRAWING NO.
7942	BOD.HT.056

CHARACTER AREA:  
Neighbourhood

Housetype	H469	Variation	Brick	PLOT No. - As Drawn: 97,106. Opposite: 95, 107.
Bedrooms	4	Persons	8	
Sq.ft	1536	Sq.m	142.7	