

scale 1:100




NOTES


REV	DESCRIPTION	DATE	AUTH	CHK'D
A	Plots handed. Lounge window size reduced. Front door & bed 3 window location revised	21.01.2020	PH	PH
B	Eaves lowered. Porch canopy size reduced.	14.05.2020	PH	PH




FRONT ELEVATION

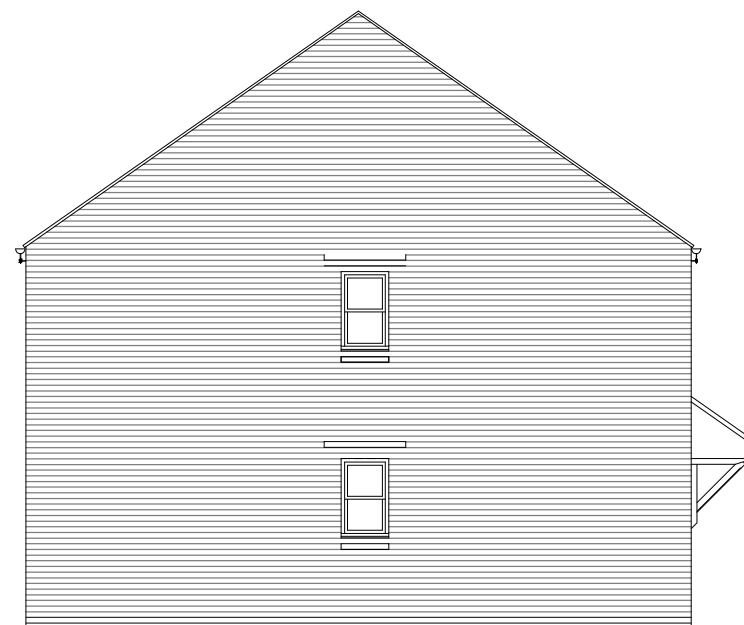

SIDE ELEVATION

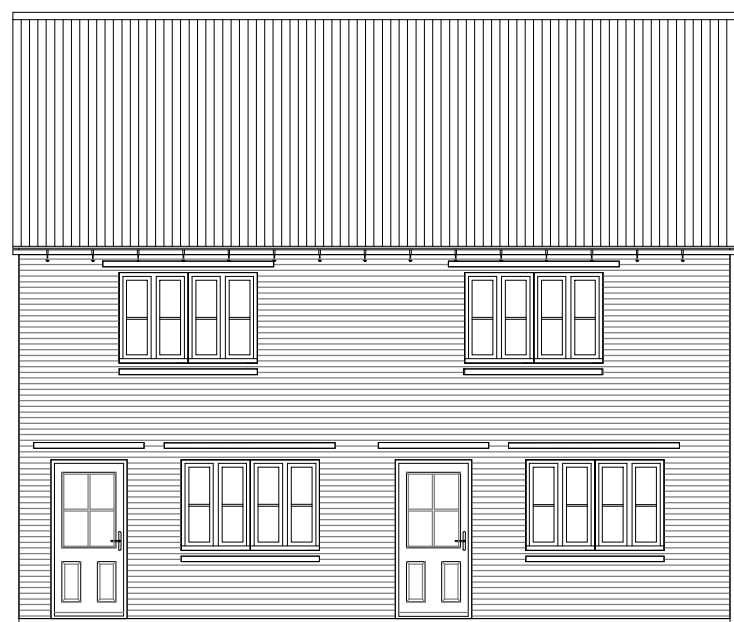

REAR ELEVATION

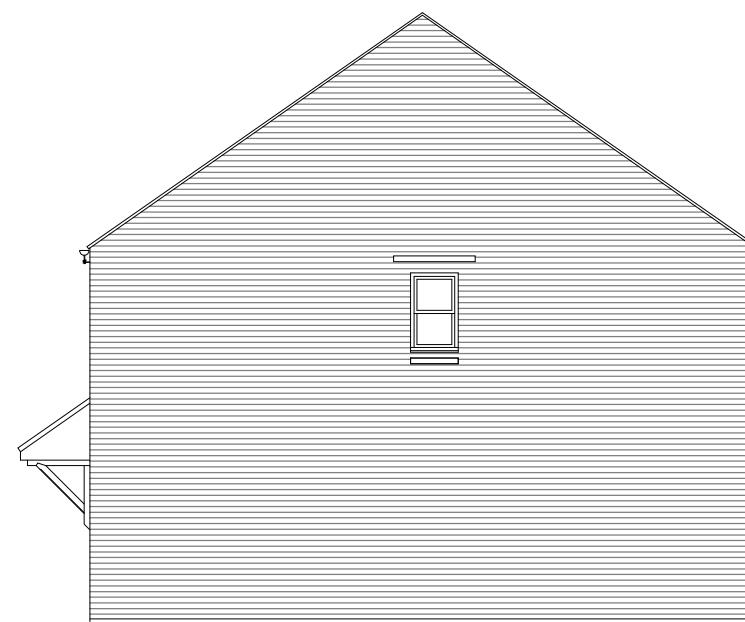

SIDE ELEVATION



PROJECT

Bodiccate

DRAWING

House Type Planning Drawing
House Type: SH50 (Semi-Detached)
Elevations - Sheet 2 of 2

SCALE	DATE	AUTHOR	REV
1:100@A3	08.11.19	IR	B

JOB NO.	DRAWING NO.
7942	BOD.HT.060

CHARACTER AREA
Neighbourhood

Housetype	SH50	Variation	Brick	PLOT No. - As Drawn: 7, 8, 9, 10. Opposite: 41, 42, 43, 44, 45, 46.
Bedrooms	2	Persons	4	
Sq.ft	750	Sq.m	69.7	