

scale 1:100




NOTES

REV	DESCRIPTION	DATE	AUTH	CHK'D
A	Units handed. Fenestration to front elevation revised	22.01.2020	PH	PH
B	Porch canopy revised.	14.05.2020	PH	PH




**FRONT ELEVATION**

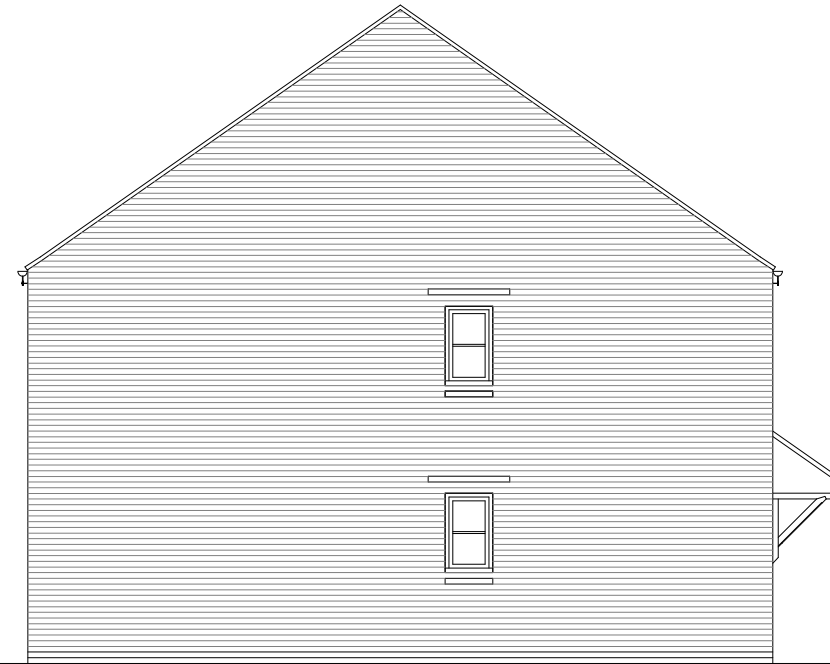

**SIDE ELEVATION**



**REAR ELEVATION**

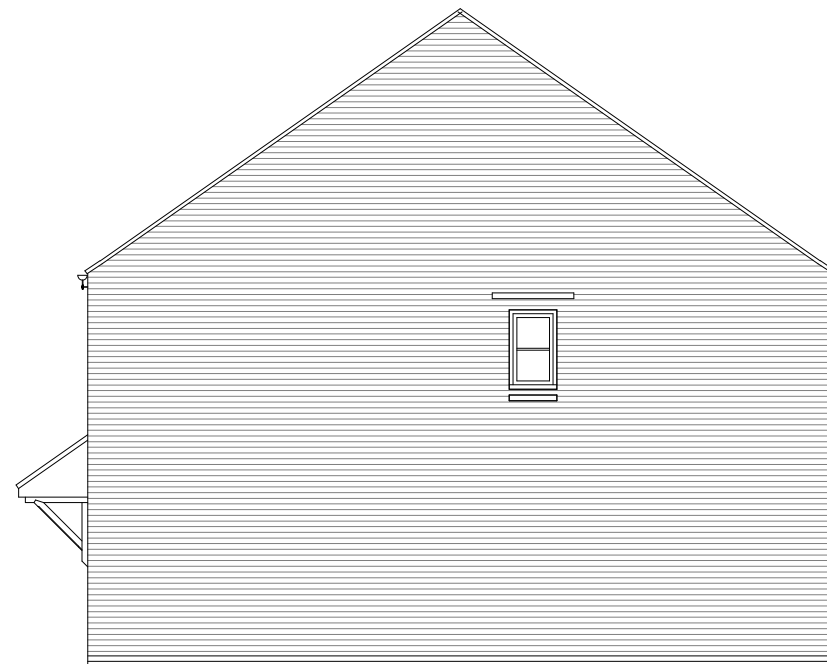

**SIDE ELEVATION**



PROJECT

Bodicote

DRAWING

House Type Planning Drawing  
House Type: SH52 (Semi-Detached)  
Elevations - Sheet 2 of 2

SCALE	DATE	AUTHOR	REV
1:100@A3	08.11.19	IR	B

JOB NO.	DRAWING NO.
7942	BOD.HT.068

CHARACTER AREA:  
Neighbourhood

Housetype	SH52	Variation	Brick	PLOT No. - As Drawn: 130, 131. Opposite:
Bedrooms	3	Persons	5	
Sq.ft	926	Sq.m	86	