


scale 1:100




NOTES

REV	DESCRIPTION	DATE	AUTH	CHK'D
-----	-------------	------	------	-------

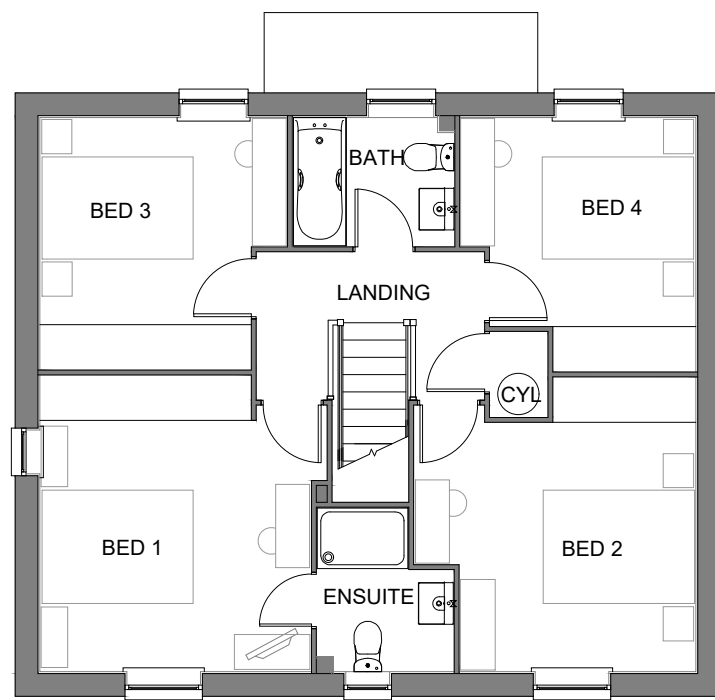

FIRST FLOOR PLAN

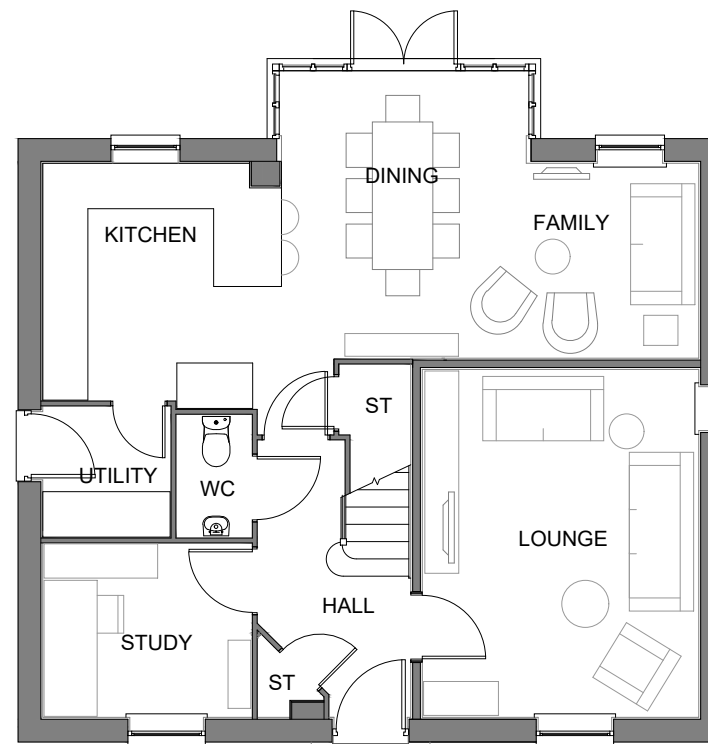

GROUND FLOOR PLAN



PROJECT

Bodicote

DRAWING

House Type Planning Drawing
 House Type: H417 (Detached)
 Floorplans - Sheet 1 of 2

SCALE	DATE	AUTHOR	REV
1:100@A3	Nov 19	IR	*

JOB NO.	DRAWING NO.
7942	BOD.HT.079

CHARACTER AREA:

Rural Edge

Housetype	H417	Variation	Brick	PLOT No. As Drawn: 101, 142, 170 Opposite: 55, 56, 119, 138, 141.
Bedrooms	4	Persons	8	
Sq.ft	1434	Sq.m	133.2	