


scale 1:100




NOTES

REV	DESCRIPTION	DATE	AUTH	CHK'D
A	Bed 3 window size revised	12.05.2020	PH	PH

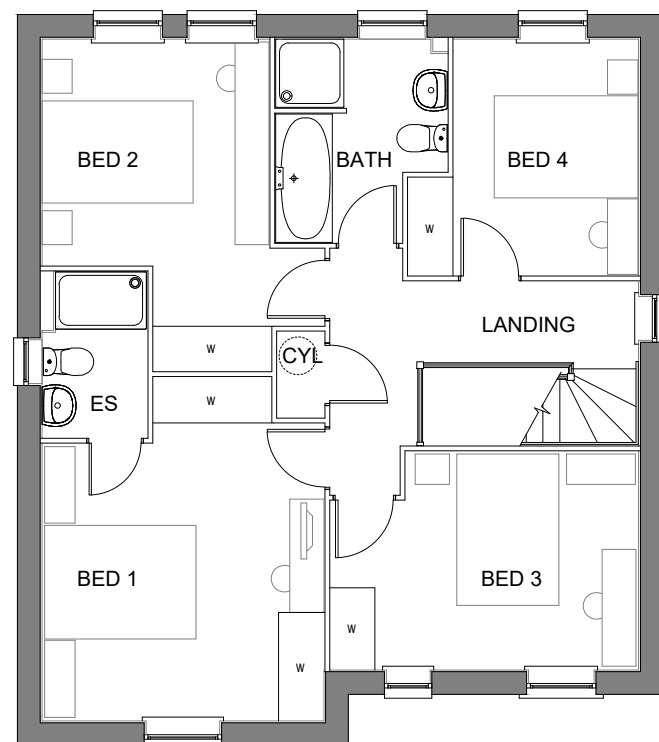

FIRST FLOOR PLAN

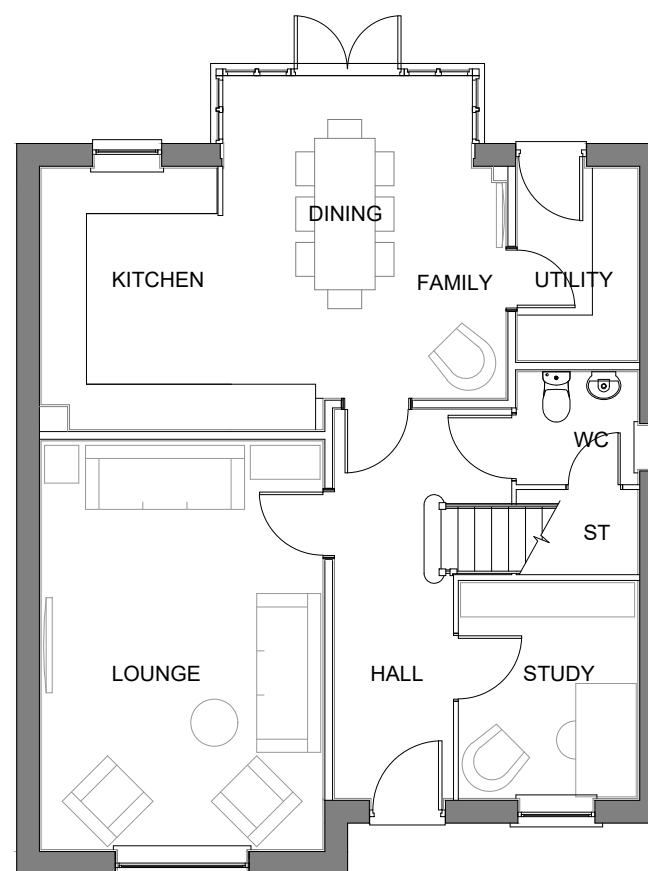

GROUND FLOOR PLAN



PROJECT

Bodicote

DRAWING

House Type Planning Drawing
House Type: H469 (Detached)
Floorplans - Sheet 1 of 2

SCALE	DATE	AUTHOR	REV
1:100@A3	Nov 19	IR	A

JOB NO.	DRAWING NO.
7942	BOD.HT.083

CHARACTER AREA:
Rural Edge

Housetype	H469	Variation	Brick	PLOT No. As Drawn: 74, 79. Opposite: 75, 80, 103, 182.
Bedrooms	4	Persons	8	
Sq.ft	1536	Sq.m	142.7	